



EXISTENT

P - P+1

POT 8 ... 19%

CUT 0,08 ... 0,19

P+4 ÷ P+10

POT 25 ... 38%


CUT 1,25 ... 3,8

PROPUS

P+1 - P+2

POT 35%


CUT 0,7 ... 1,05

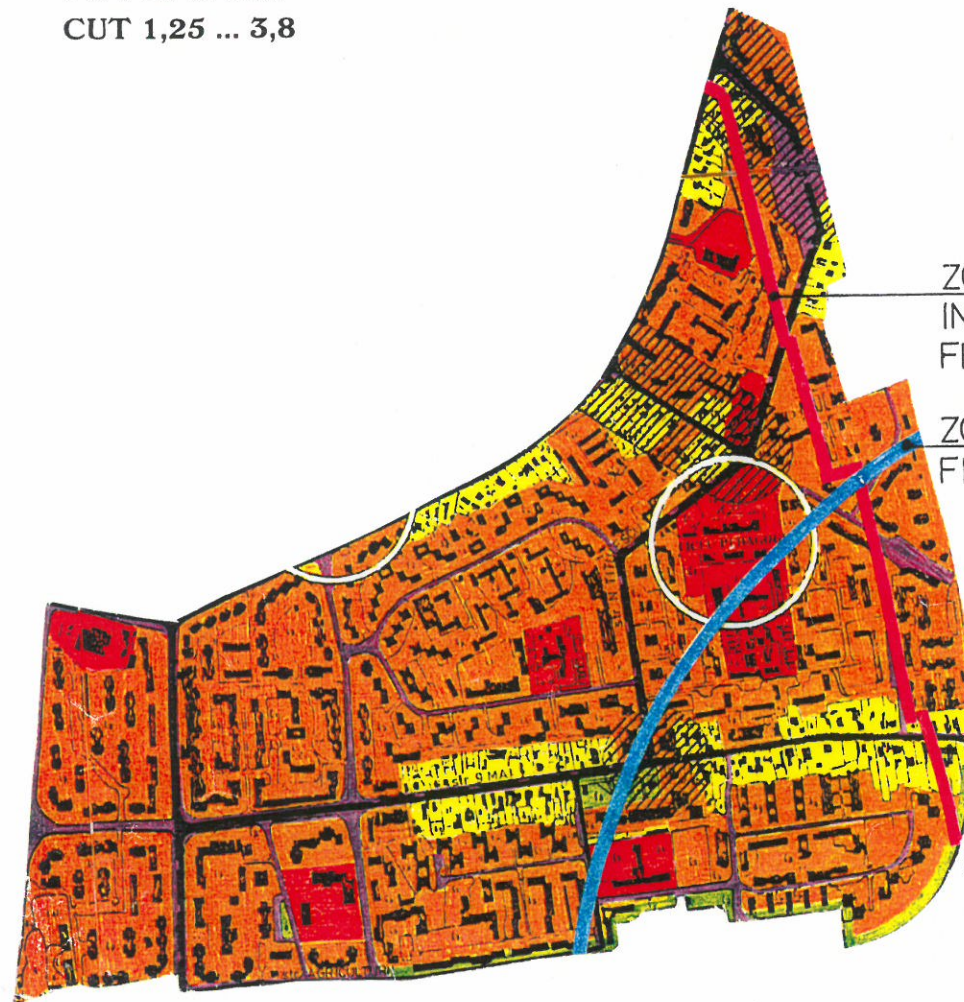

ZONA PROTECTIE
INFRASTRUCTURA
FEROVIARA

ZONA PROTECTIE
FERME ZOOTEHNICE

37) EXPROPRIERE
VEZI TABEL ANEXA

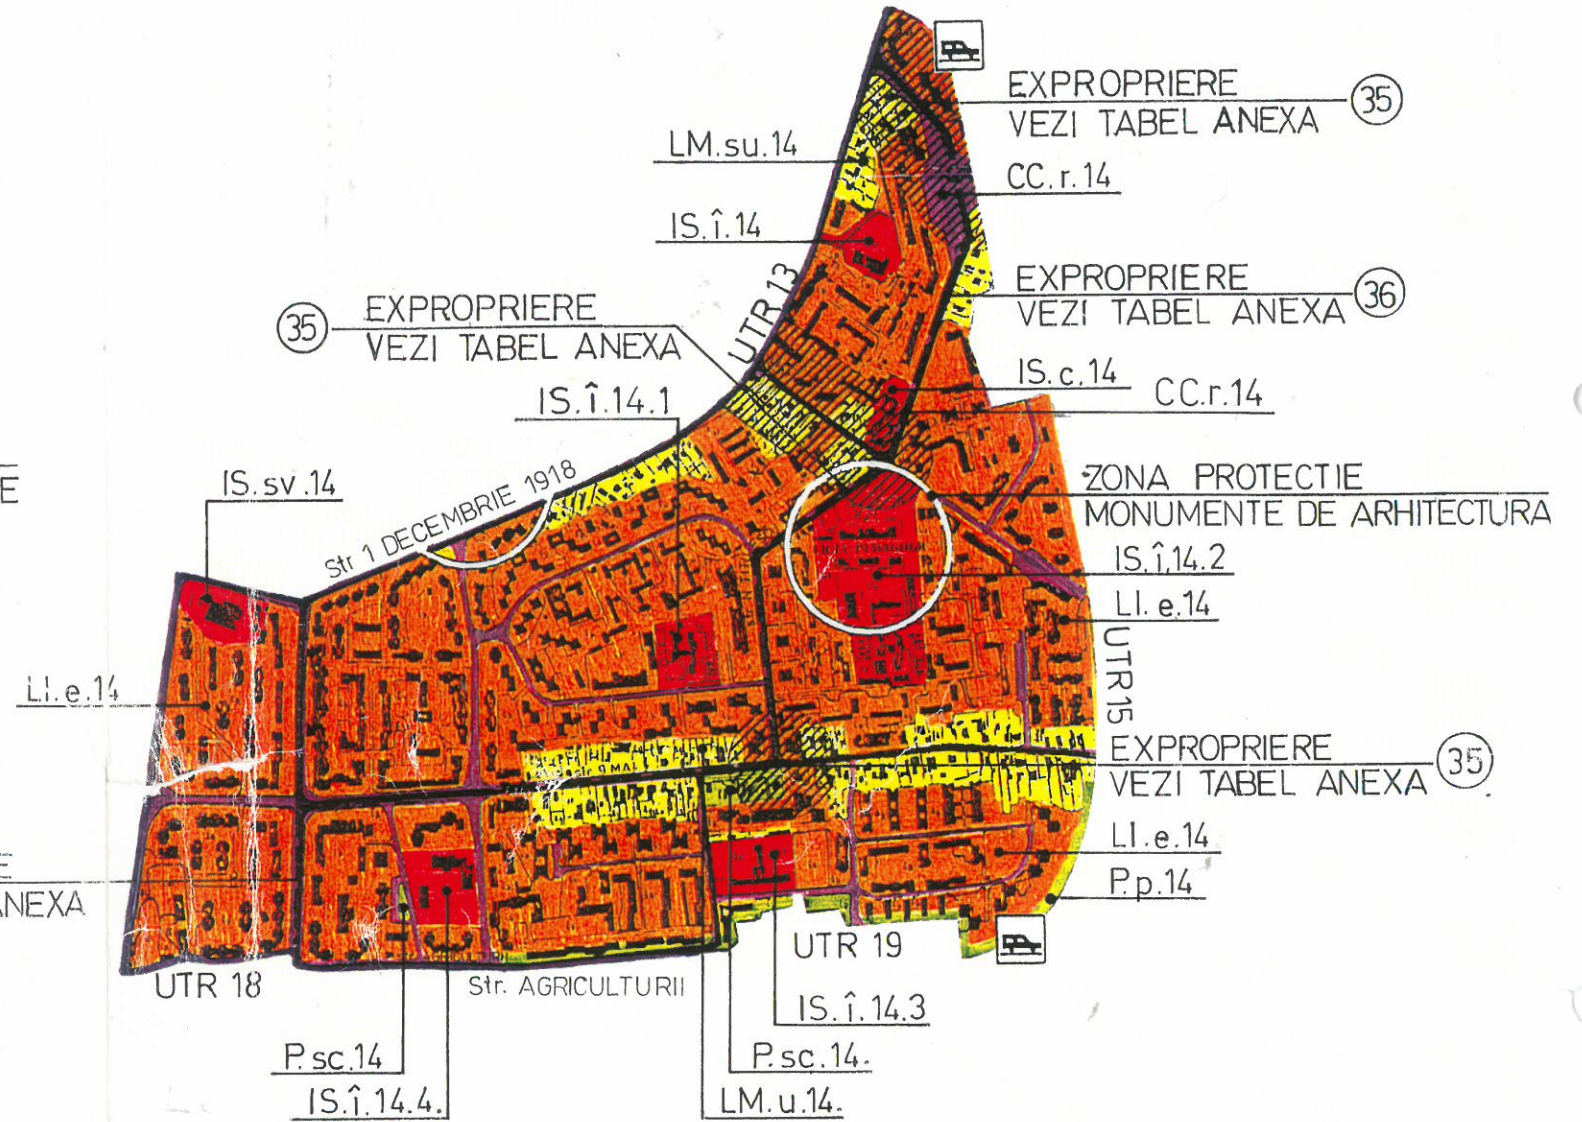

35) EXPROPRIERE
VEZI TABEL ANEXA

EXPROPRIERE
VEZI TABEL ANEXA 35)

EXPROPRIERE
VEZI TABEL ANEXA 36)

ZONA PROTECTIE
MONUMENTE DE ARHITECTURA

EXPROPRIERE
VEZI TABEL ANEXA 35)

LI.e.14

UTR 18

P.sc.14
IS.î.14.4.

Str. AGRICULTURII

UTR 19
IS.î.14.3

P.sc.14.
LM.u.14.

LM.su.14

IS.î.14

IS.î.14.1

IS.sv.14

Str 1 DECEMBRIE 1918

IS.î.14.2

LI.e.14

UTR15

LI.e.14

P.p.14



CC.r.14

CC.r.14

