


PUZ - STR. 14 OCTOMBRIE nr.84 /ALEEA DIGULUI nr.40

SITUATIA EXISTENTA

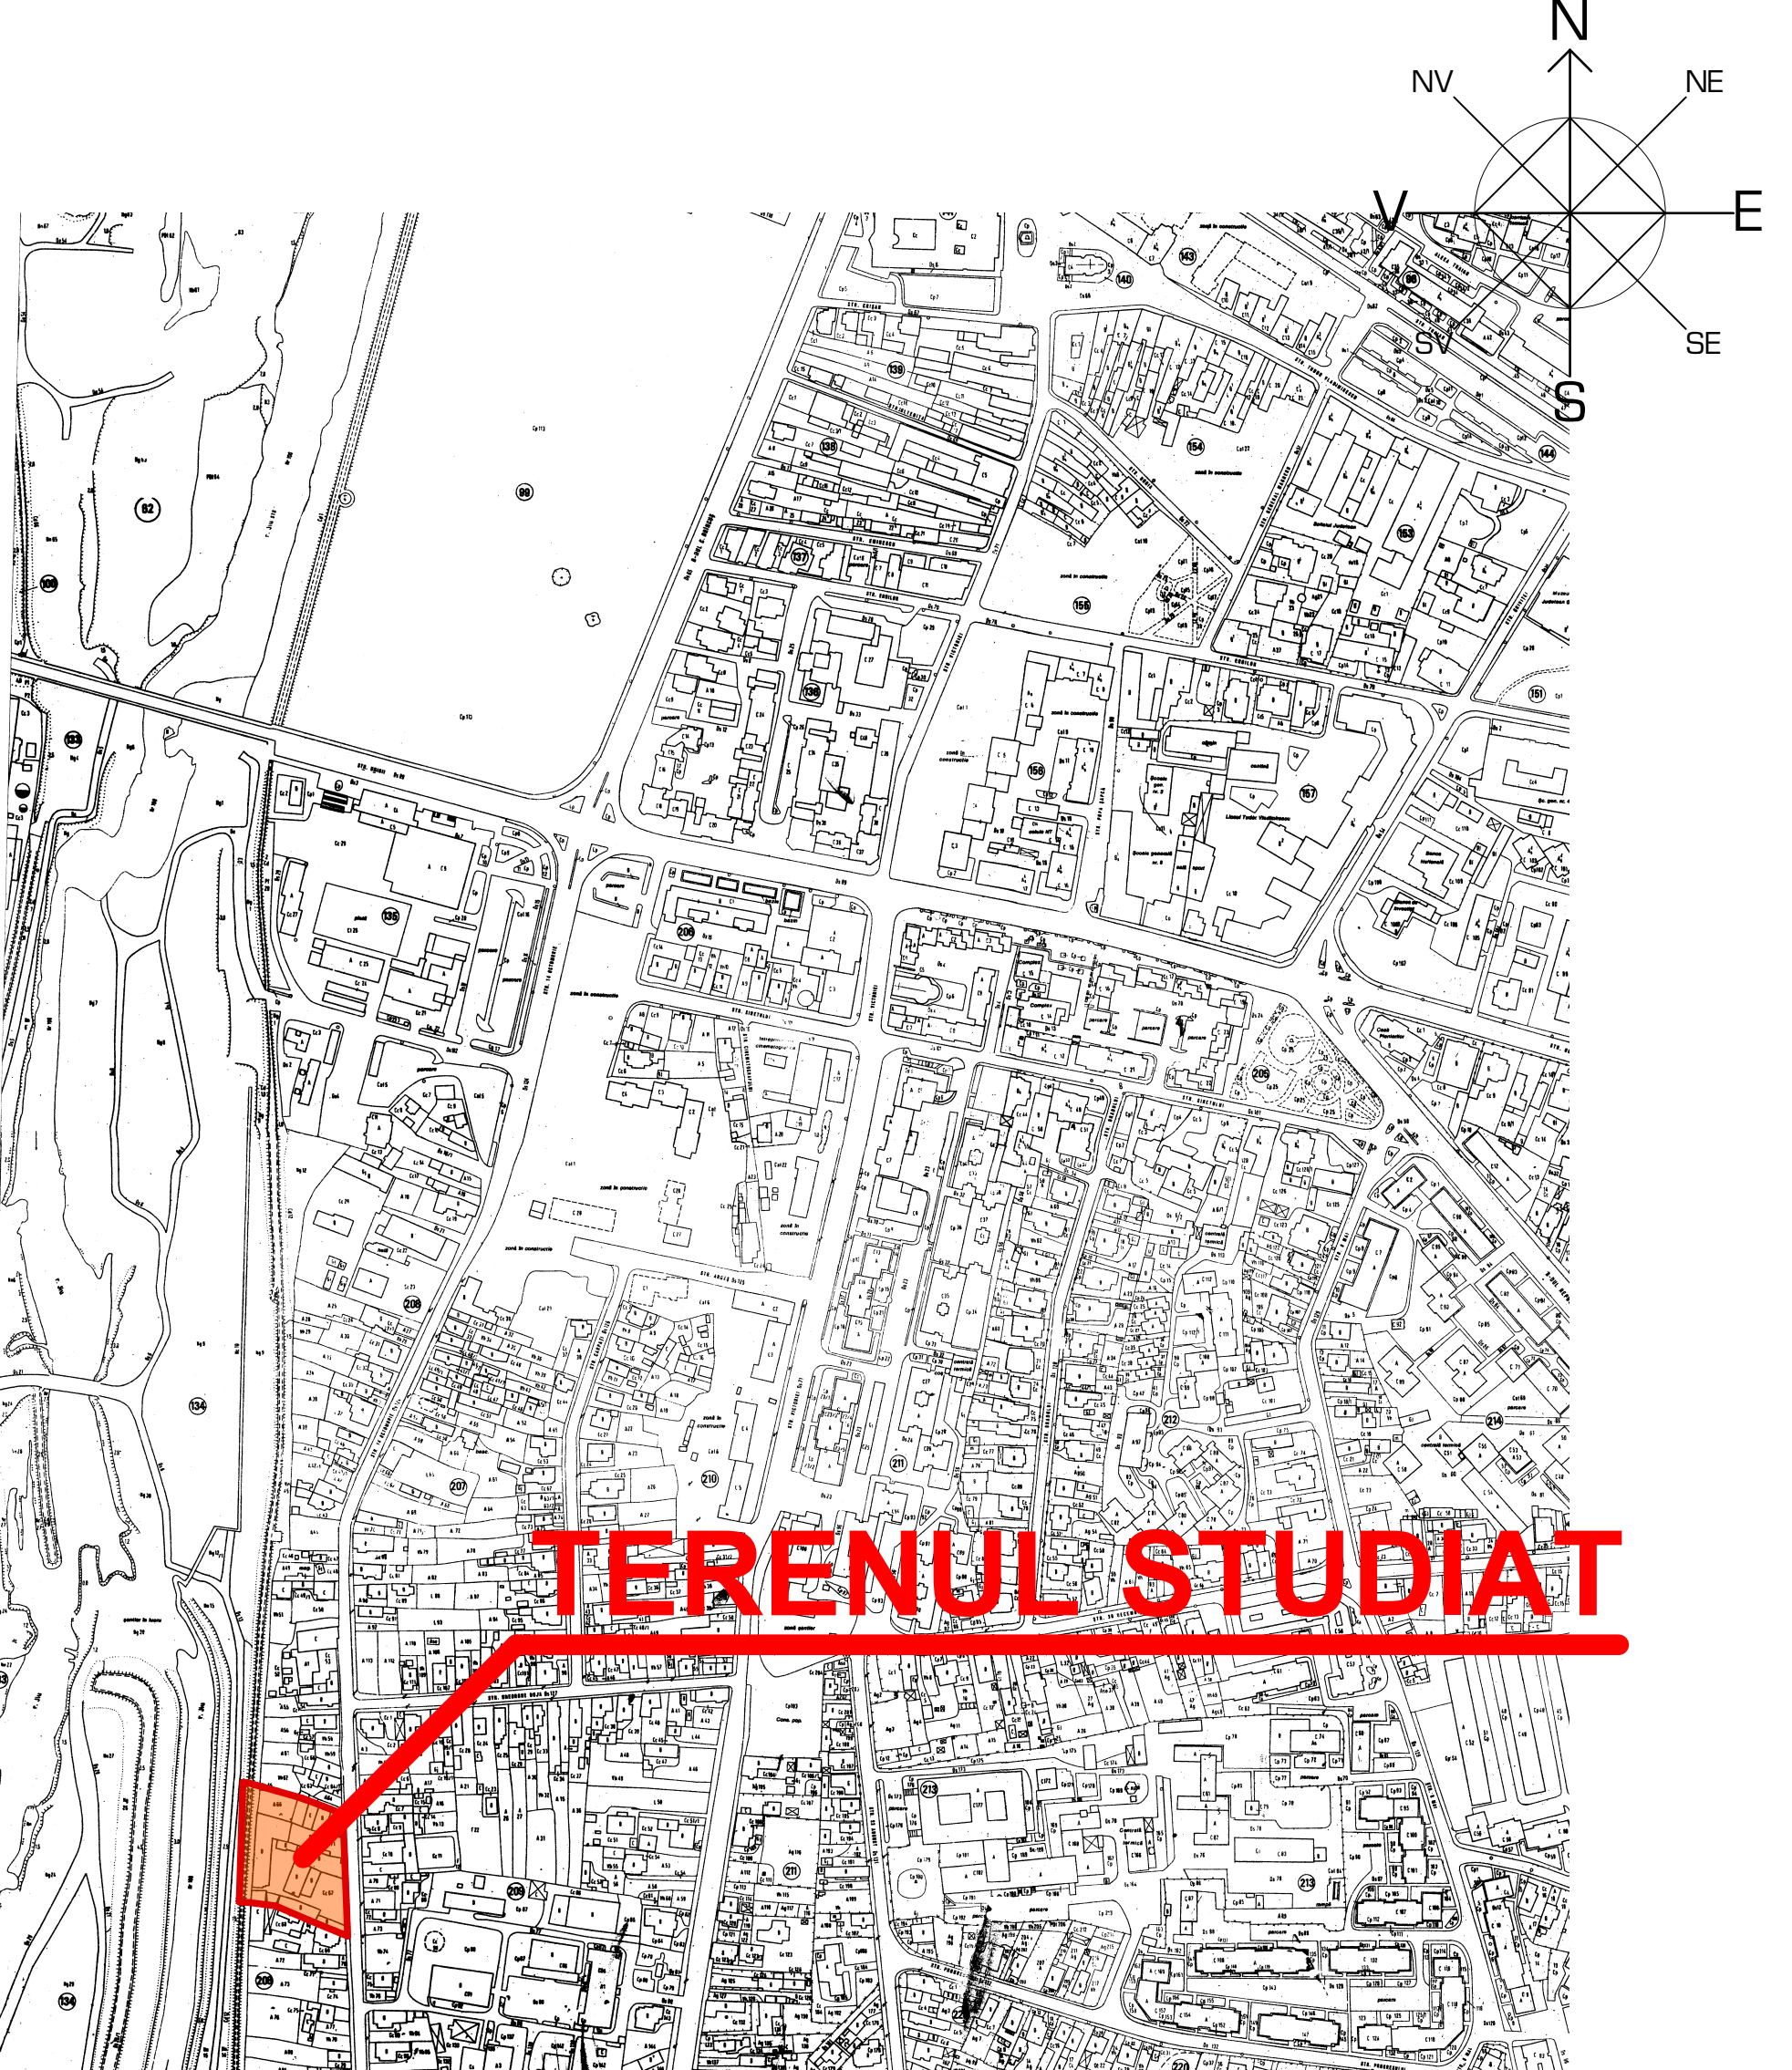

TERENUL STUDIAT

BENEFICIAR/CLIENT			
S.C. YMY RESIDENCE S.R.L.			
Județul Gorj, Mun. Târgu Jiu, Calea Severinului, nr. 1, et. 1, birou 4, România			
STAMPĂ / DATA / SEMNATURA			
Object / Project name		ÎNTOCMIRE ȘI AVIZARE PUZ - SCHIMBARE DE DESTINAȚIE DIN ZONĂ INSTITUȚII PUBLICE ȘI SERVICII CU FUNCȚIUNI COMPLEMENTARE	
Amplasament / Locați		JUDEȚUL GORJ, MUN. TÂRGU JIU, STR. 14 OCTOMBRIE/ALEEA DIGULUI, NR. 84/40, C.F. 57241, NR. TOPOGRAFIC 57241, NR. CADASTRAL 57241	
PROIECTANT GENERAL/GENERAL DESIGNER			
S.C. A26 QUARTET STUDIO S.R.L.			
0104055, Str. Doina Teodorescu nr. 70, Sector 1, București - România			
STAMPĂ / DATA / SEMNATURA			
PROIECTANT ARHITECTURA/ARCHITECTURE DESIGNER			
S.C. ARHITECTI G402 S.R.L.			
Str. Păltini nr. 17A, sat Sîrcea, com. Brădoștea, jud. Dolj, România			
STAMPĂ / DATA / SEMNATURA			
Specificatie / Specification	NUME / NAME	SEMNATURA / SIGNATURE	TITLUL PLANȘEI/DRAWING TITLE:
Self project / Leading arch.	Arh. Ovidiu - Cătălin Iacob		SITUATIA EXISTENTA
Coordinator / Coordinated by	Arh. Nicoleta Doina Teodorescu		
Project / Designed	Arh. Viorel Constantin Popescu		
Project / Designed			
Project / Designed			
Urbanism / Town planning	urb. Nicoleta Doina Teodorescu		NR.PROIECT / PROJECT NO.
Approbat / Approved	Arh. Cătălin Gabriel Cârstea		
CCO PROJECT / PROJECT CODE	FAZA/PHASE	SPECIALITATE / SPECIALITY	CORP / BUILDING
YMY RESIDENCE	PUZ	URB	
			NR.PLANȘĂ / DRAWING NO.
			U.01.01
REVIDE/REVISION			