




EXISTENT
 P - P+1
POT 8 ... 19%
CUT 0,08 ... 0,19

PROPUS
 P+1 - P+2
POT 35%
CUT 0,7 ... 1,05


P+4 ÷ P+10
POT 25 ... 38%
CUT 1,25 ... 3,8

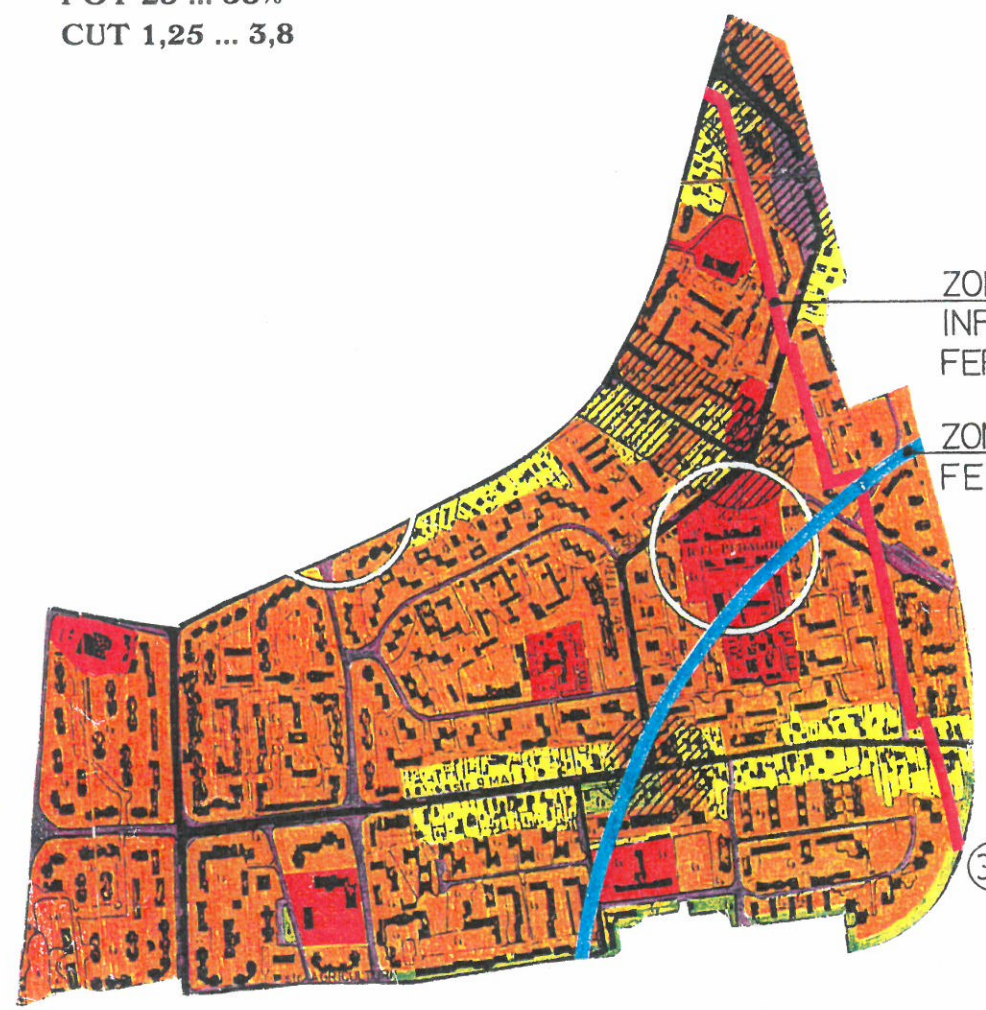

ZONA PROTECTIE
 INFRASTRUCTURA
 FERoviARA

ZONA PROTECTIE
 FERME ZOOTEHNICE

37 EXPROPRIERE
 VEZI TABEL ANEXA

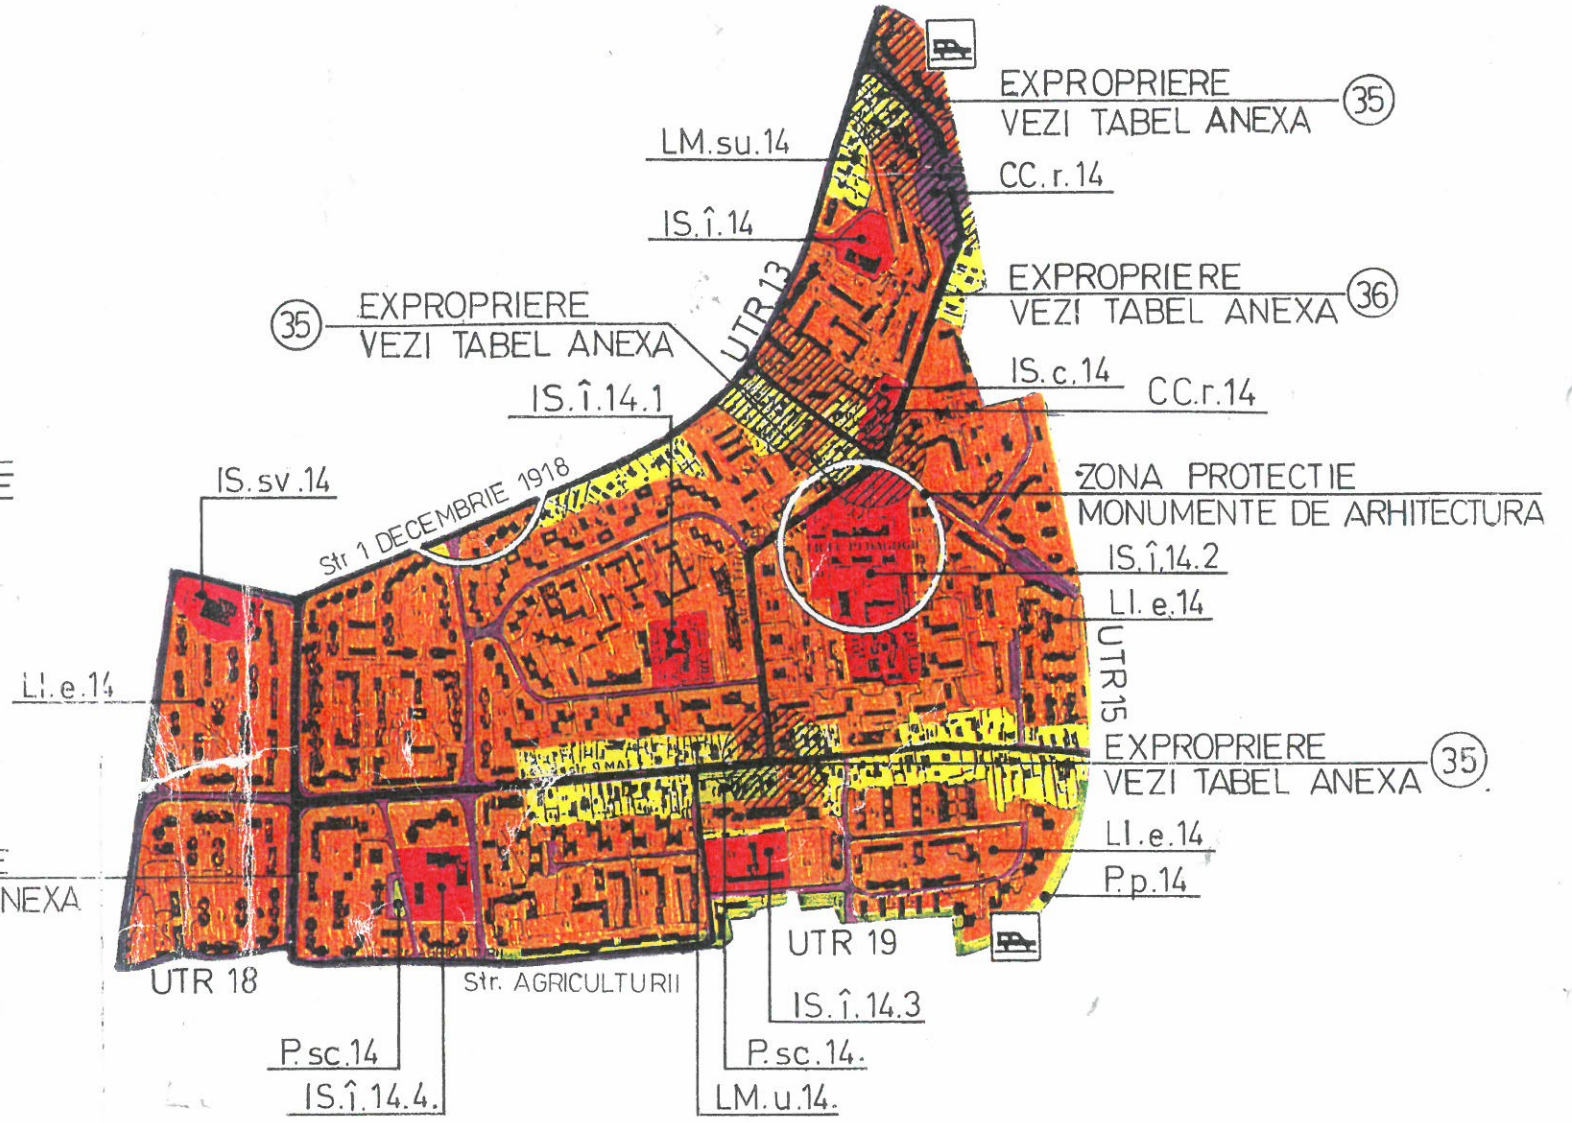

35 EXPROPRIERE
 VEZI TABEL ANEXA

LM.su.14
 IS.î.14
 CC.r.14

35 EXPROPRIERE
 VEZI TABEL ANEXA

IS.î.14.1
 IS.c.14
 CC.r.14

ZONA PROTECTIE
 MONUMENTE DE ARHITECTURA

IS.î.14.2
 LI.e.14

UTR 15

35 EXPROPRIERE
 VEZI TABEL ANEXA

LI.e.14
 P.p.14

UTR 18

P.sc.14
 IS.î.14.4.

Str. AGRICULTURII

P.sc.14.
 LM.u.14.

UTR 19

IS.î.14.3

