


PUD PLAN URBANISTIC DE DETALIU

Beneficiar : Dragut Alexandru
Mun. Tg-Jiu, Str. Ana Ipatescu, nr. 224, Jud. Gorj

4

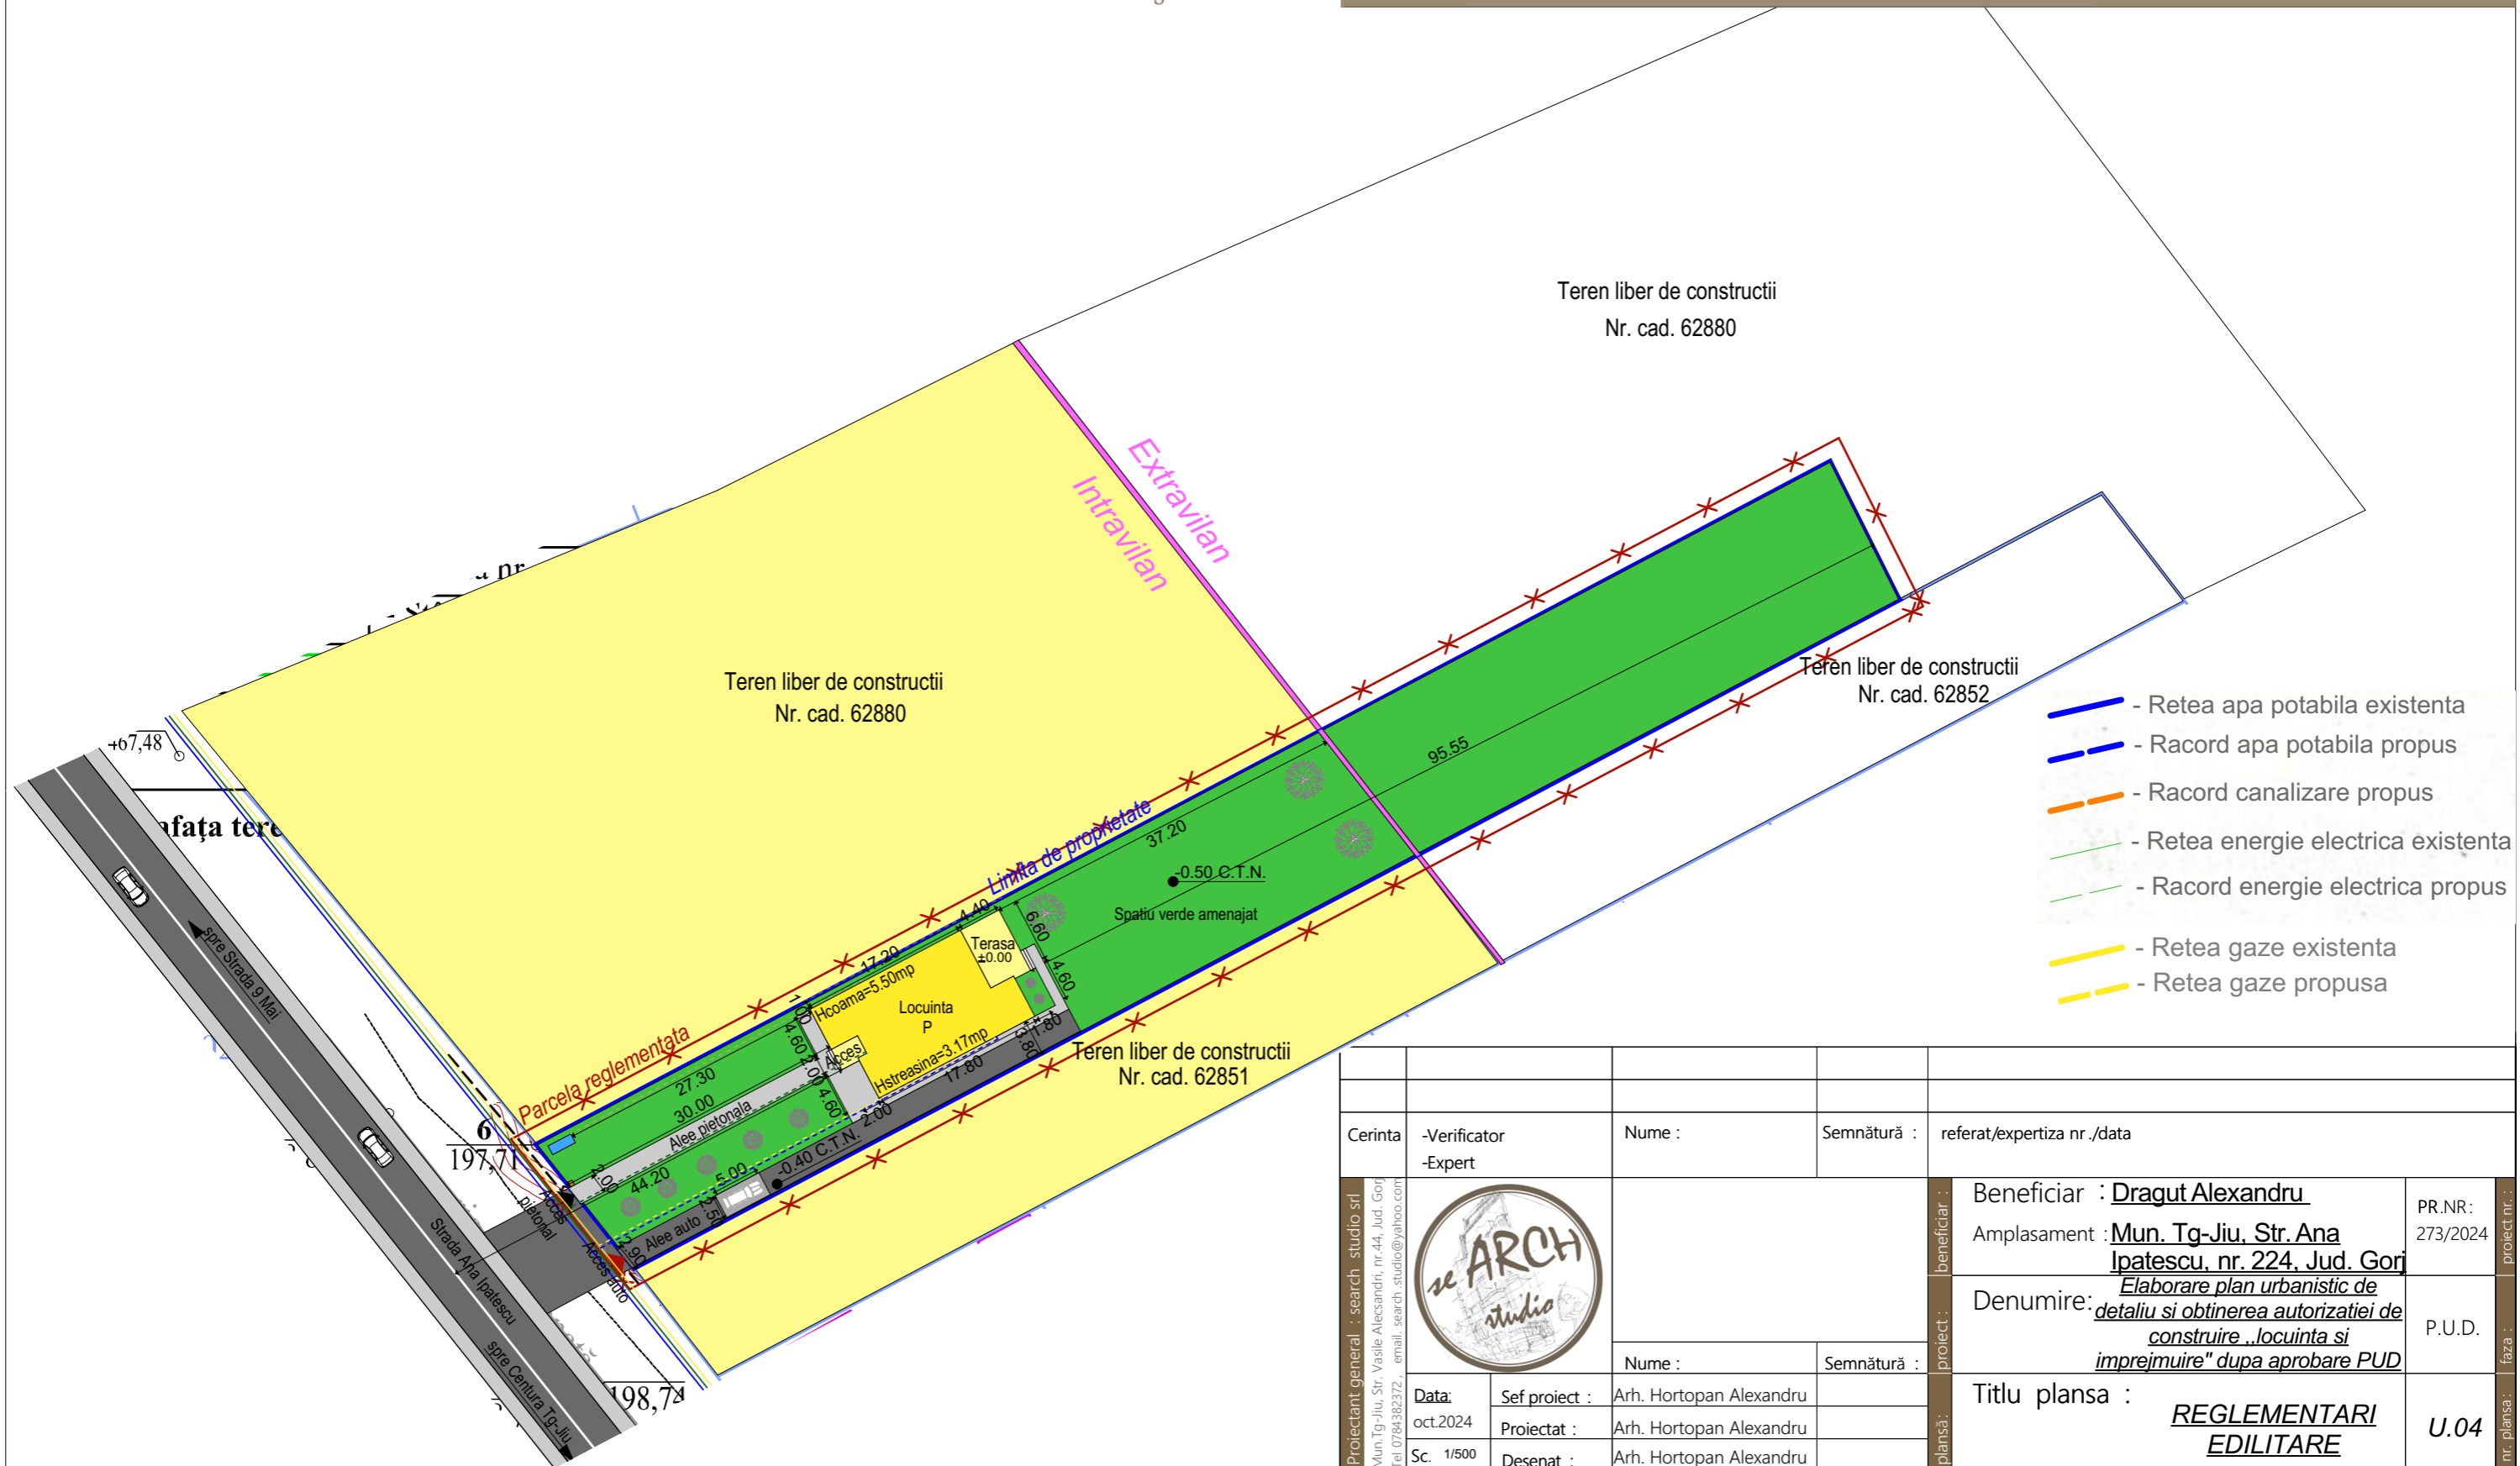

- Retea apa potabila existenta
- Racord apa potabila propus
- Racord canalizare propus
- Retea energie electrica existenta
- Racord energie electrica propus
- Retea gaze existenta
- Retea gaze propusa

Cerinta		-Verificator -Expert	Nume :	Semnătură :	referat/expertiza nr ./data
Proiectant general : search studio srl Mun.Tg-Jiu, Str. Vasile Alecsandri, nr.44, Jud. Gorj Tel 0784382372, email: search_studio@yahoo.com			Beneficiar : <u>Dragut Alexandru</u>		
			Amplasament : <u>Mun. Tg-Jiu, Str. Ana Ipatescu, nr. 224, Jud. Gorj</u>		
Data:		Sef proiect :	Arh. Hortopan Alexandru	Denumire: <u>Elaborare plan urbanistic de detaliu si obtinerea autorizatiei de construire „locuinta si imprejmuire” dupa aprobare PUD</u>	
oct.2024		Proiectat :	Arh. Hortopan Alexandru	P.U.D.	
Sc. 1/500		Desenat :	Arh. Hortopan Alexandru	Titlu plansa : REGLEMENTARI EDILITARE	
				PR.NR: 273/2024	
				U.04	