



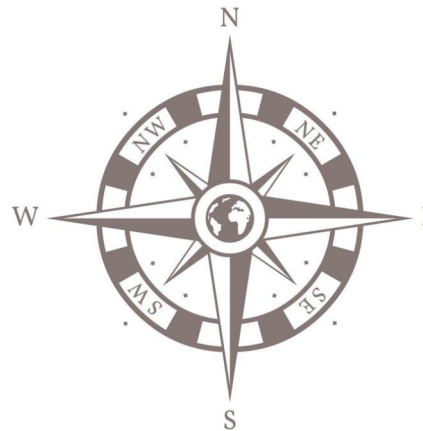

PUZ PLAN URBANISTIC ZONAL

Beneficiar : Dobre Mihaela Doinita
Mun. Tg-Jiu, Strada Frasinetului, nr. FN, Jud. Gorj

4

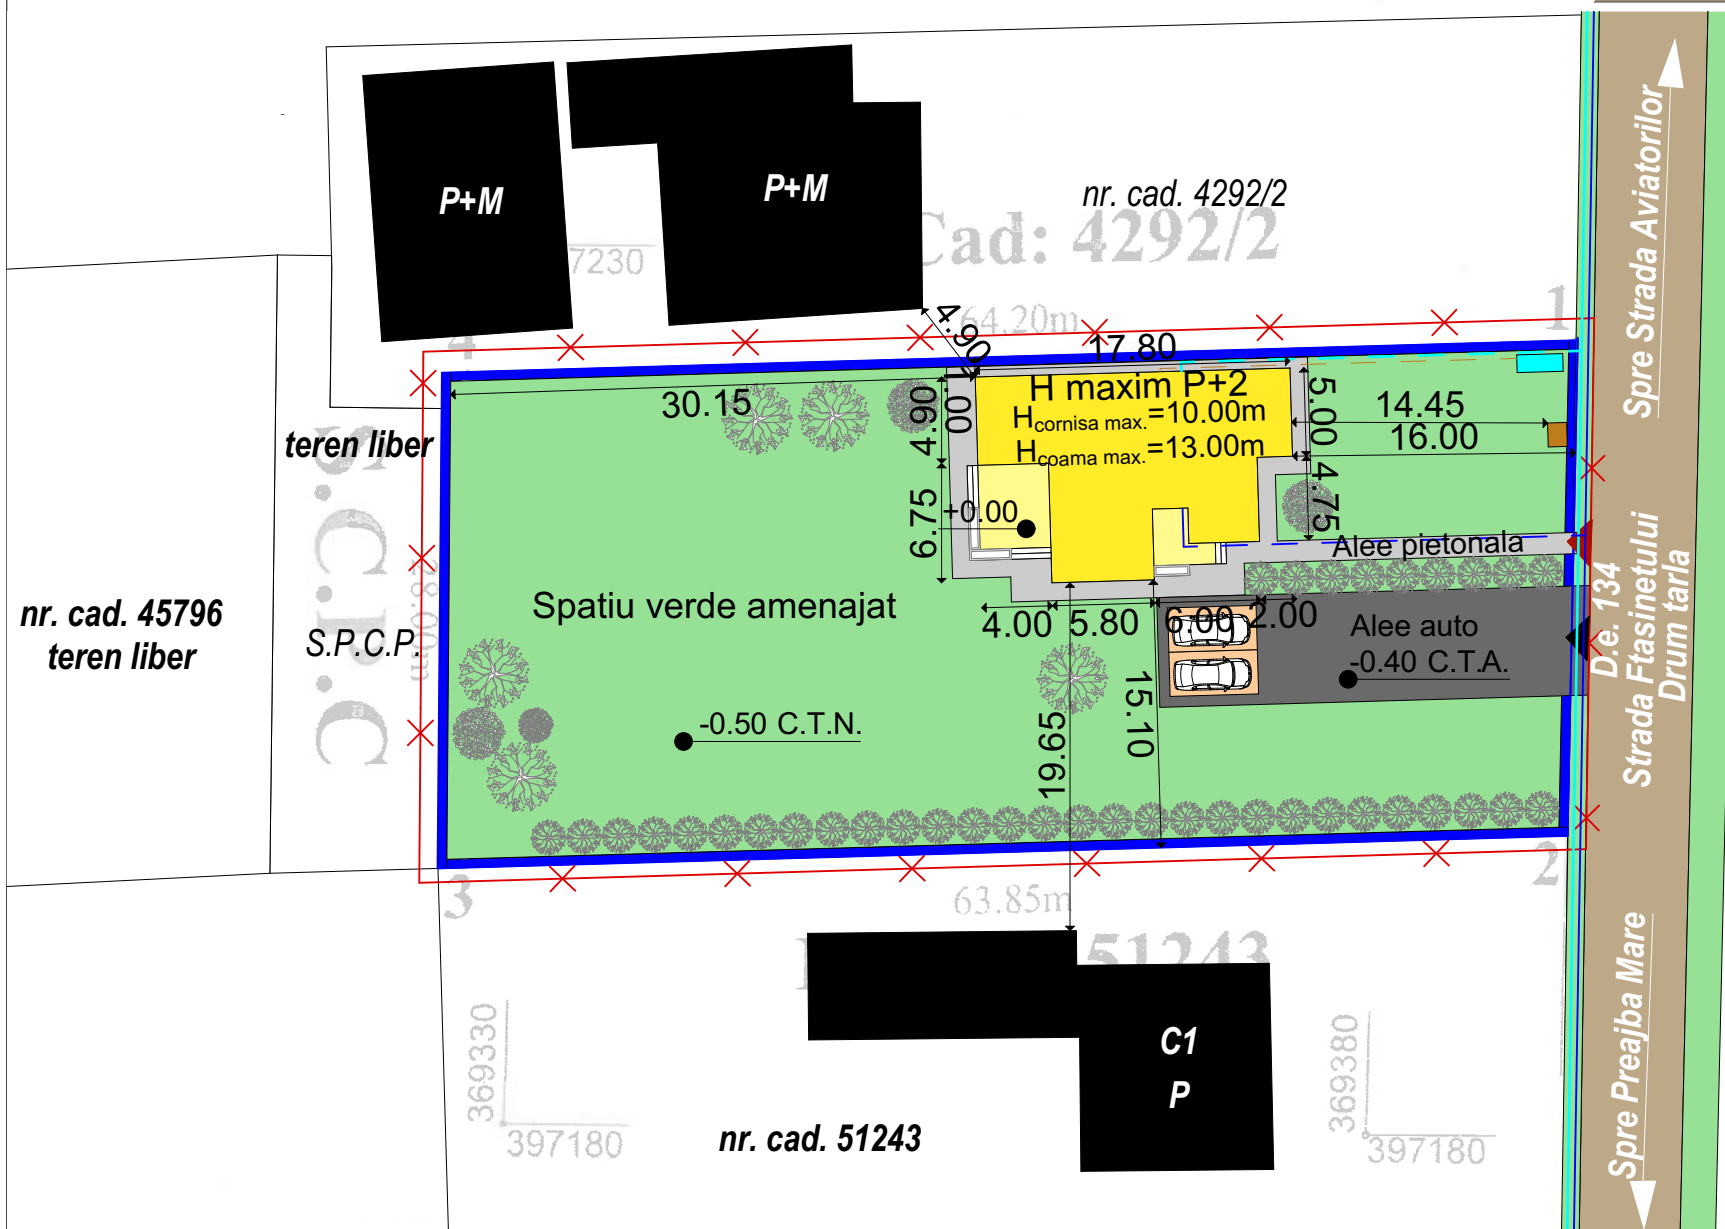

LEGENDA RETELE EDILITARE

- Retea de apa potabila - existent
- LEA 0,4kV - exstent
- Racord apa potabila - propus
- Racord LEA 0.4kV - propus
- Racord canalizare - propus

Cerinta	-Verificator -Expert		Nume :	Semnătură :	referat/expertiza nr./data		
Proiectant general : search studio srl Str. Tudor Vladimirescu, nr.1-17, cam. 13, Tg Jiu Tel 0353.414.908, email: search.studio@yahoo.com			Nume :		Beneficiar : <u>Dobre Mihaela Doinita</u>		PR. NR: 128/2024
					Amplasament : <u>Mun. Tg-Jiu, Strada. Frasinetului, nr. FN, Jud. Gorj</u>		
					Denumire: <u>Elaborare PUZ pentru construire locuinta individuala</u>		P.U.Z.
	Data: iulie.2024		Sef proiect :	Arh. Hortopan Alexandru	Titlu plansa : <u>REGLEMENTARI - ECHIPARE EDILITARA</u>		U.04
	Sc. 1/500		Desenat :	Arh. Hortopan Alexandru			