


PLAN CADASTRAL

UAT TARGUL JIU - JUDETUL GORJ - SECTOR CADASTRAL 172

SCARA 1:1000, SISTEM DE PROIECTIE STEREO 70


PLANSA 1

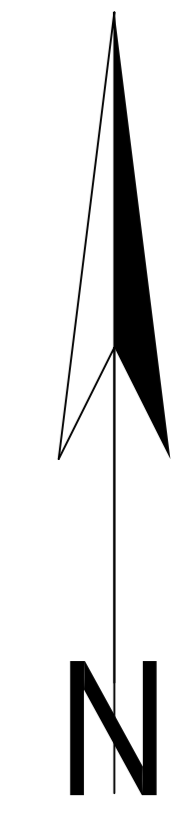

- Legenda:**
- Limita Judet
 - Limita UAT
 - Limita sector cadastral
 - Limita imobil
 - ① Număr sector cadastral
 - 3959 ID imobil



SCHEMA DISPUNERE SECTOARE CADASTRALE

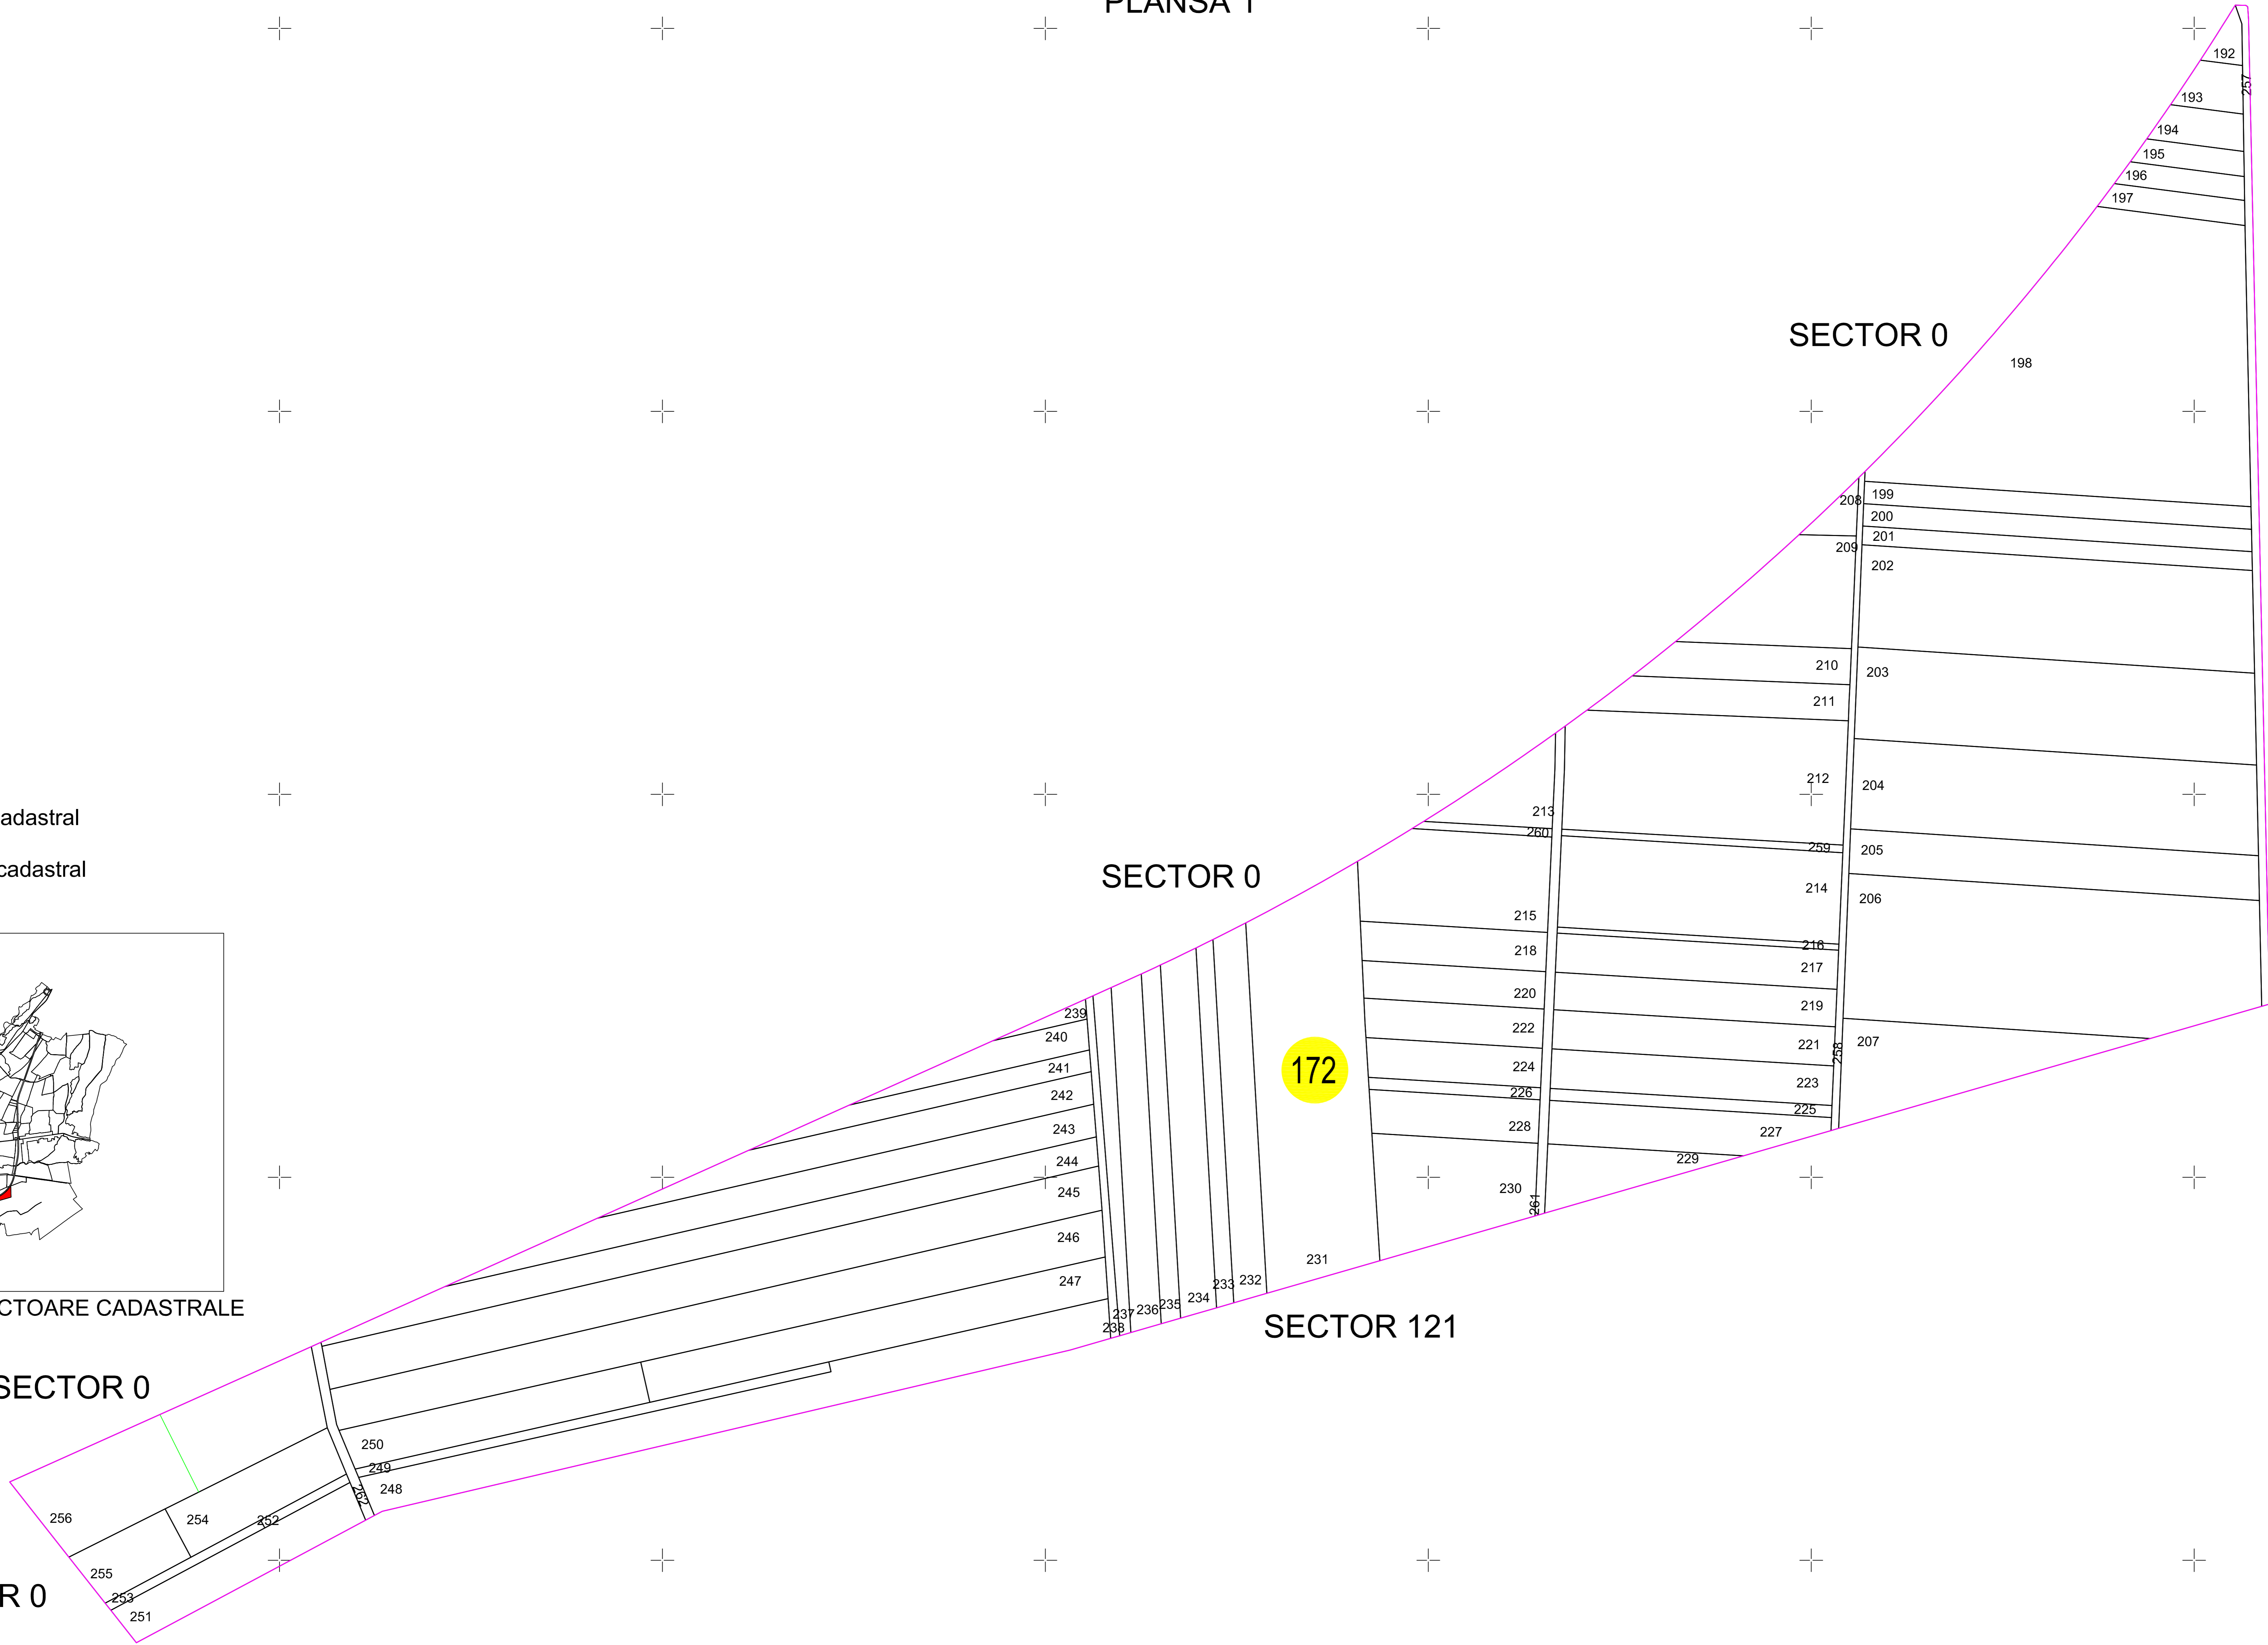

SECTOR 121

SECTOR 0


SECTOR 0

172

SECTOR 121

SECTOR 0

SECTOR 0

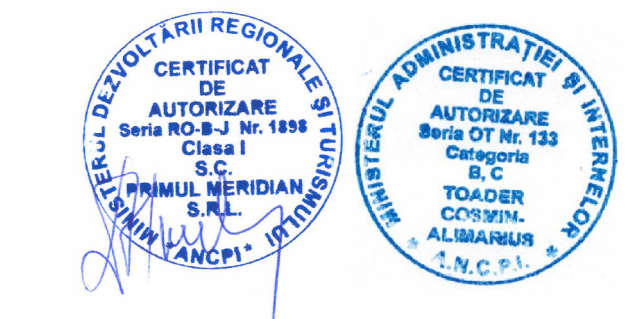

SPRE PUBLICARE
DENUMIRE EXECUTANT:
SC PRIMUL MERIDIAN SRL
DATA INTOCMIRII: 06.01.2021