


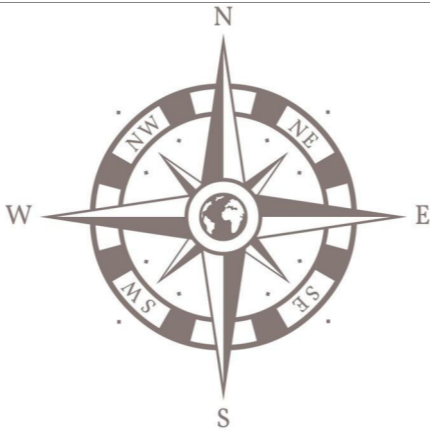


LEGENDA

-  limita zonei studiate in sup. de 635mp
-  nr cad 68387
- 202.96 Cote
- 10 Puncte de inflexiune
-  Curbe de nivel

LEGENDA:


-  - Proprietate privata
-  - Drum public
-  - Proprietate publica



PUZ PLAN URBANISTIC ZONAL

Beneficiar : Craciun Daniel Bogdan si Craciun Laura Alexandra
Mun.TG-Jiu, Str.Savinesti-Prelungirea 23 August, nr.cad.68387, Jud.Gorj

5

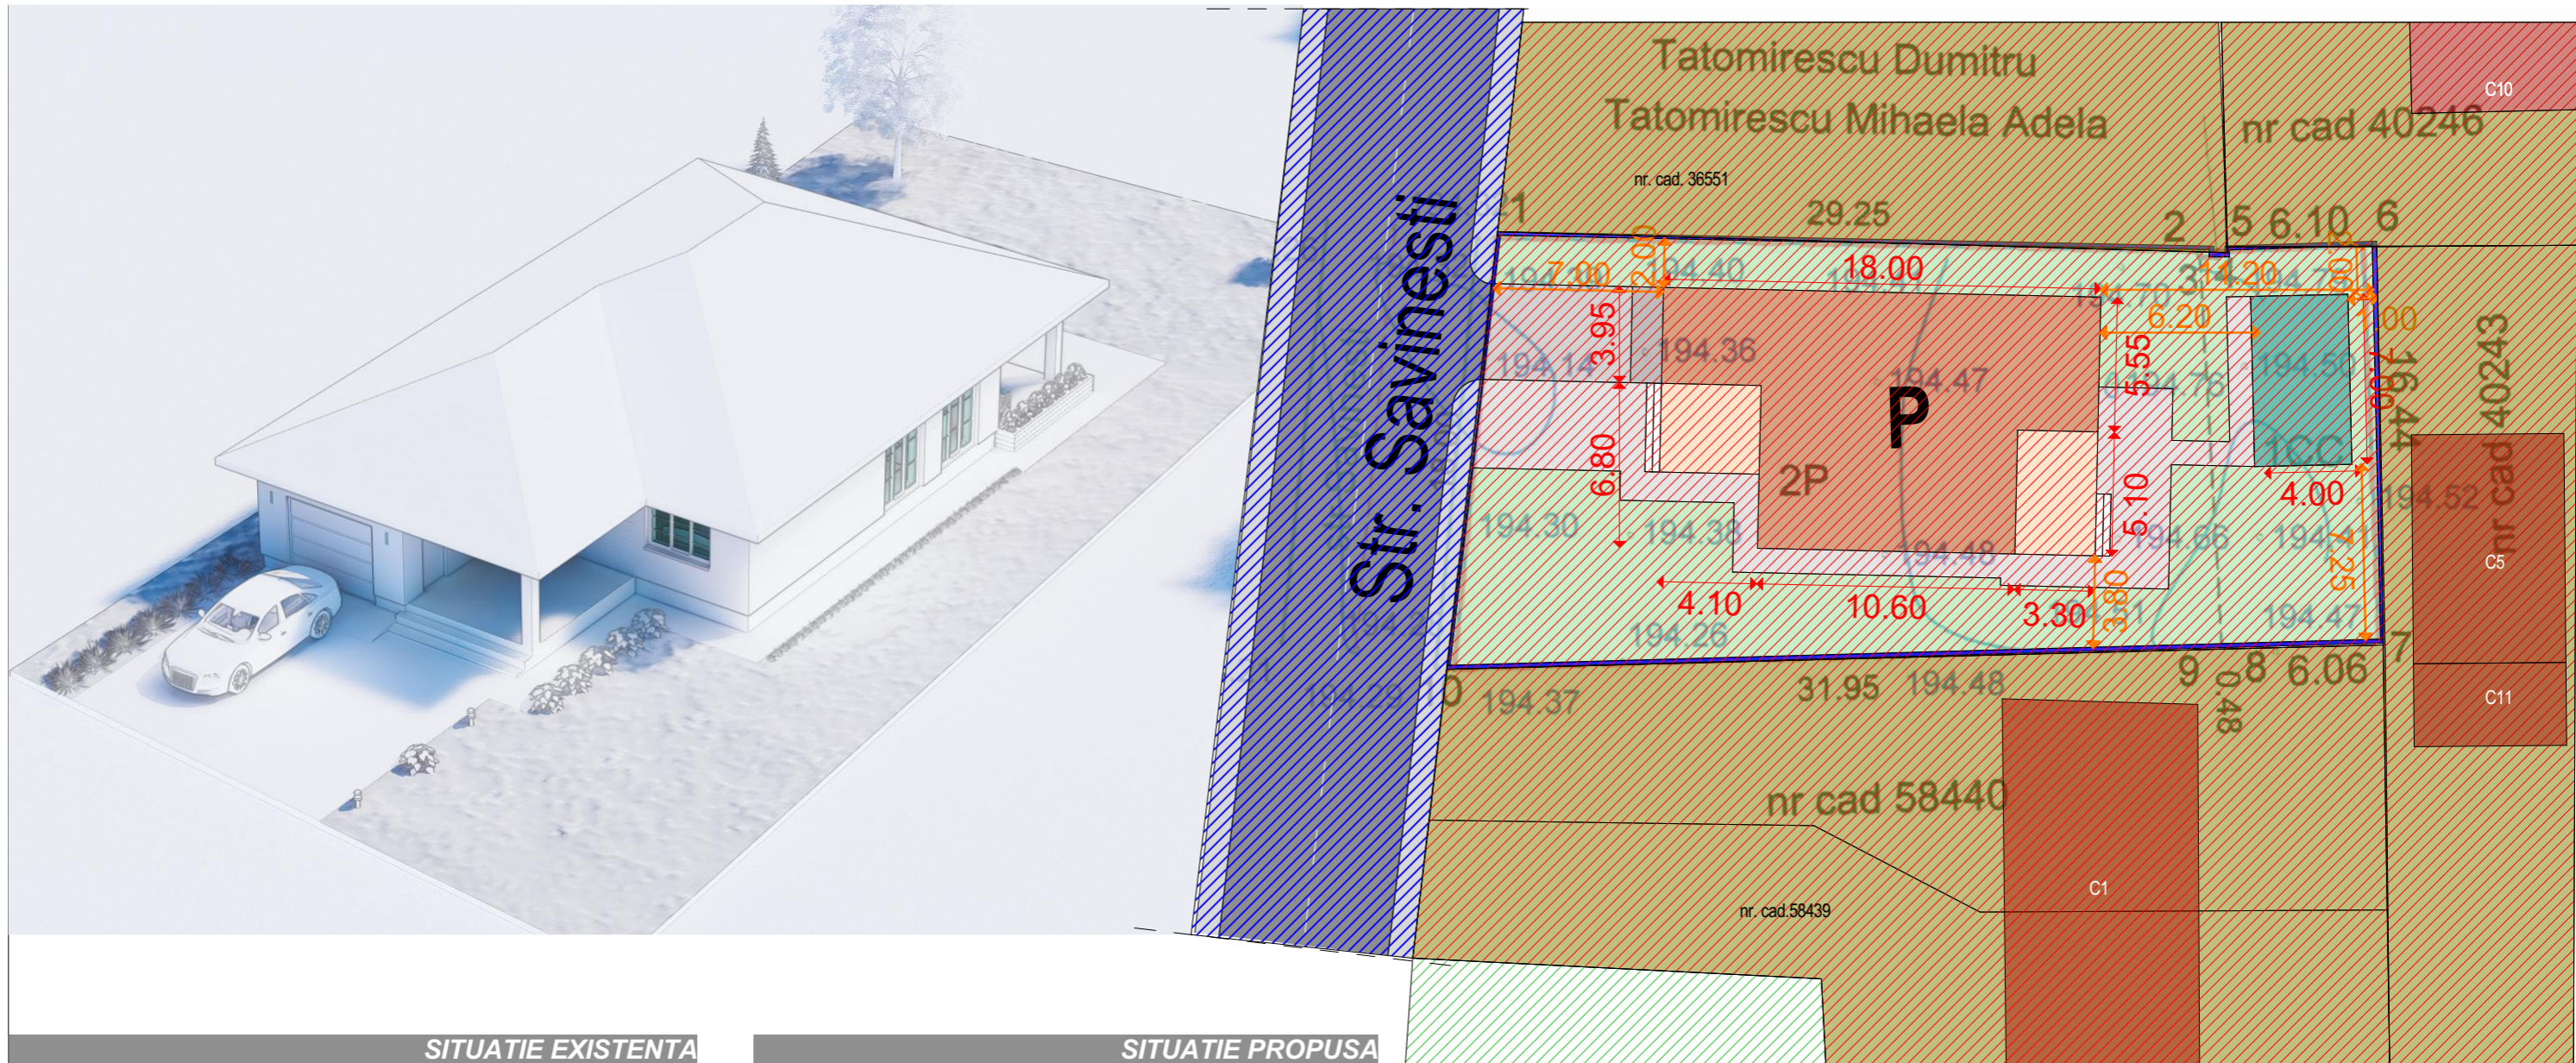

Projectant general : search studio srl Str. Tudor Vladimirescu, nr.1-17, cam. 13, Iq Jiu Tel 0353.414.908, email: search.studio@yahoo.com	Cerinta	-Verificator -Expert	Nume :	Semnntur :	referat/expertiza nr ./data
	Beneficiar : Craciun Daniel-Bogdan si Craciun Laura-Alexandra Municipiul Targu-Jiu, Strada Savinesti-Prelungirea 23 August, nr. cad. 68387 Judetul Gorj				PR.NR: 26/2023
	Denumire: <u>Elaborare plan urbanistic zonal in vederea construirii unei locuinte si anexe gospodaresti</u>				P.U.Z.
Titlu plansa : CIRCULATIA JURIDICA A TERENURILOR SI OBIECTIVE DE UTILITATE PUBLICA				U.05	
Data : oct.2023	Sef proiect :	Arh. Camui Iulian			
Sc. 1/500	Proiectat :	Arh. Hortopan Alexandru			
	Desenat :	Arh. Hortopan Alexandru			