


LEGENDA


- limita zonei studiate in sup. de 635mp
- nr cad 68387
- 202.96 Cote
- 10 Puncte de inflexiune
- ~ Curbe de nivel

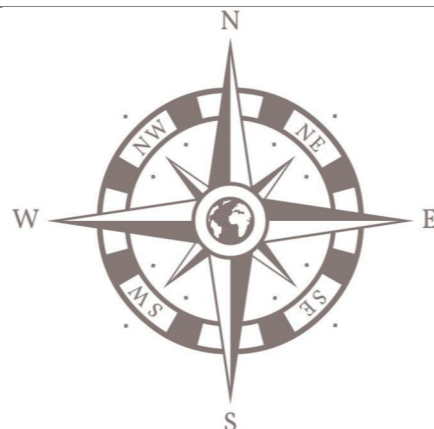

PUZ PLAN URBANISTIC ZONAL

Beneficiar : Craciun Daniel Bogdan si Craciun Laura Alexandra
Mun.TG-Jiu, Str.Savinesti-Prelungirea 23 August, nr.cad.68387, Jud.Gorj

4

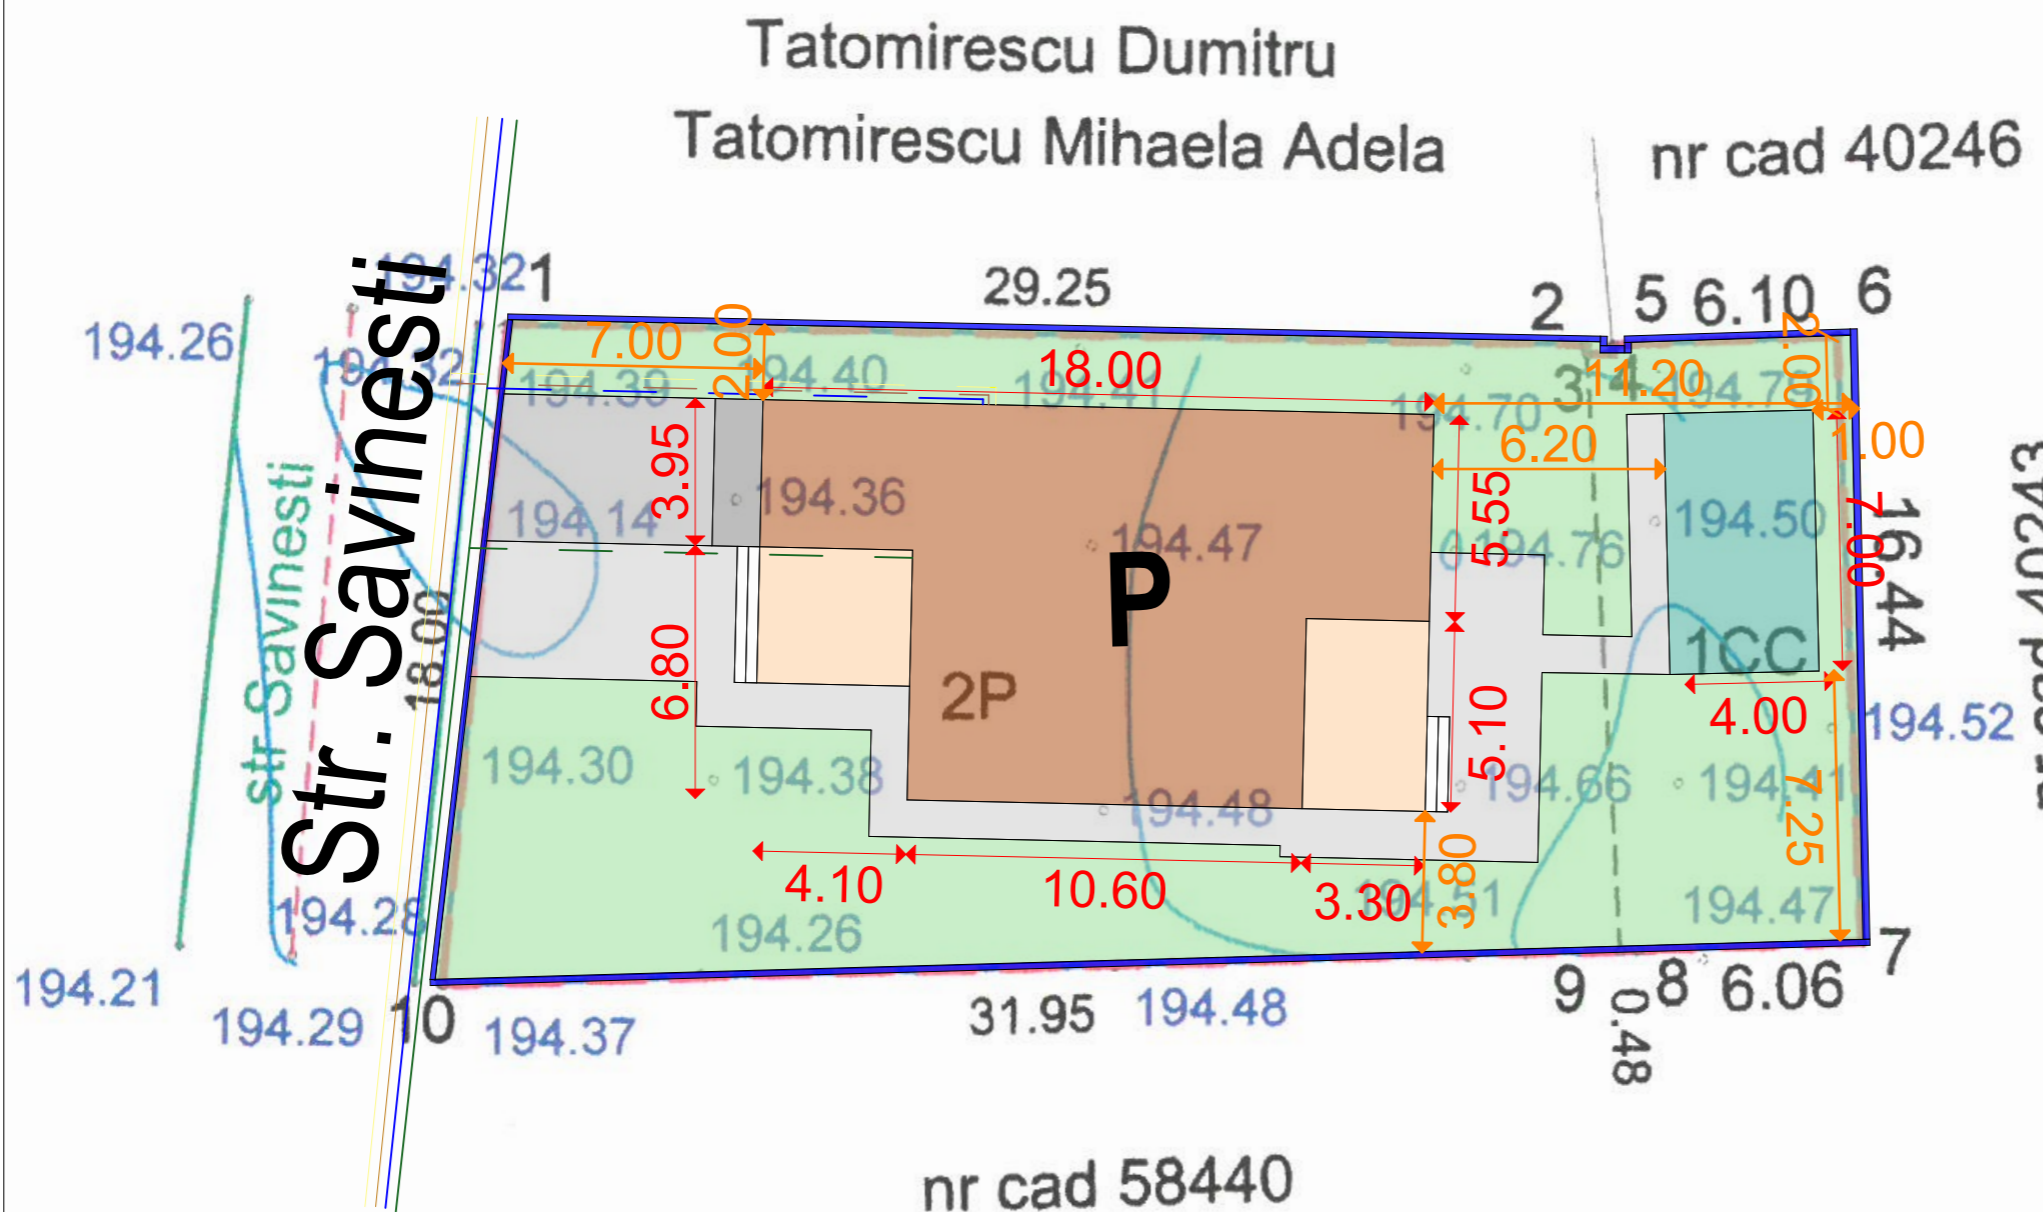

LEGENDA:

- Constructie propusa pentru locuinta (147.40mp)
- Terase propuse (31.80mp)
- Anexa propusa (28.00mp)
- Rampa propusa (5.06mp)
- Alee auto propusa (23.30mp)
- Alee pietonala propusa (83.49mp)
- Spatiu verde (315.95mp)
- Limita de proprietate
- Retea apa potabila existenta
- Racord apa potabila propus
- Retea gaze naturale existenta
- Racord gaze naturale propus
- Racord canalizare existent
- Racord canalizare propus
- Retea energie electrica existenta
- Racord energie electrica propus

	Cerinta	-Verificator -Expert	Nume :	Semntur :	referat/expertiza nr ./data
Proiectant general : search studio srl Str. Tudor Vladimirescu, nr.1-17, cam. 13, Tg Jiu Tel 0353.414.908, email: search.studio@yahoo.com					Beneficiar : Craciun Daniel Bogdan si Craciun Laura Alexandra Municipiul Targu-Jiu, Strada Savinesti-Prelungirea 23 August, nr. cad. 68387 Judetul Gorj
					Denumire: <u>Elaborare plan urbanistic zonal in vederea construirii unei locuinte si anexe gospodaresti</u>
	Data : oct.2023 Sc. 1/500	Sef proiect : Proiectat : Desenat :	Arh. Camui Iulian Arh. Hortopan Alexandru Arh. Hortopan Alexandru		