


PUZ PLAN URBANISTIC ZONAL


Beneficiar : Bobei Elena Cristina
Mun. Tg-Jiu, Strada Frasinetului, nr. FN, Jud. Gorj

5

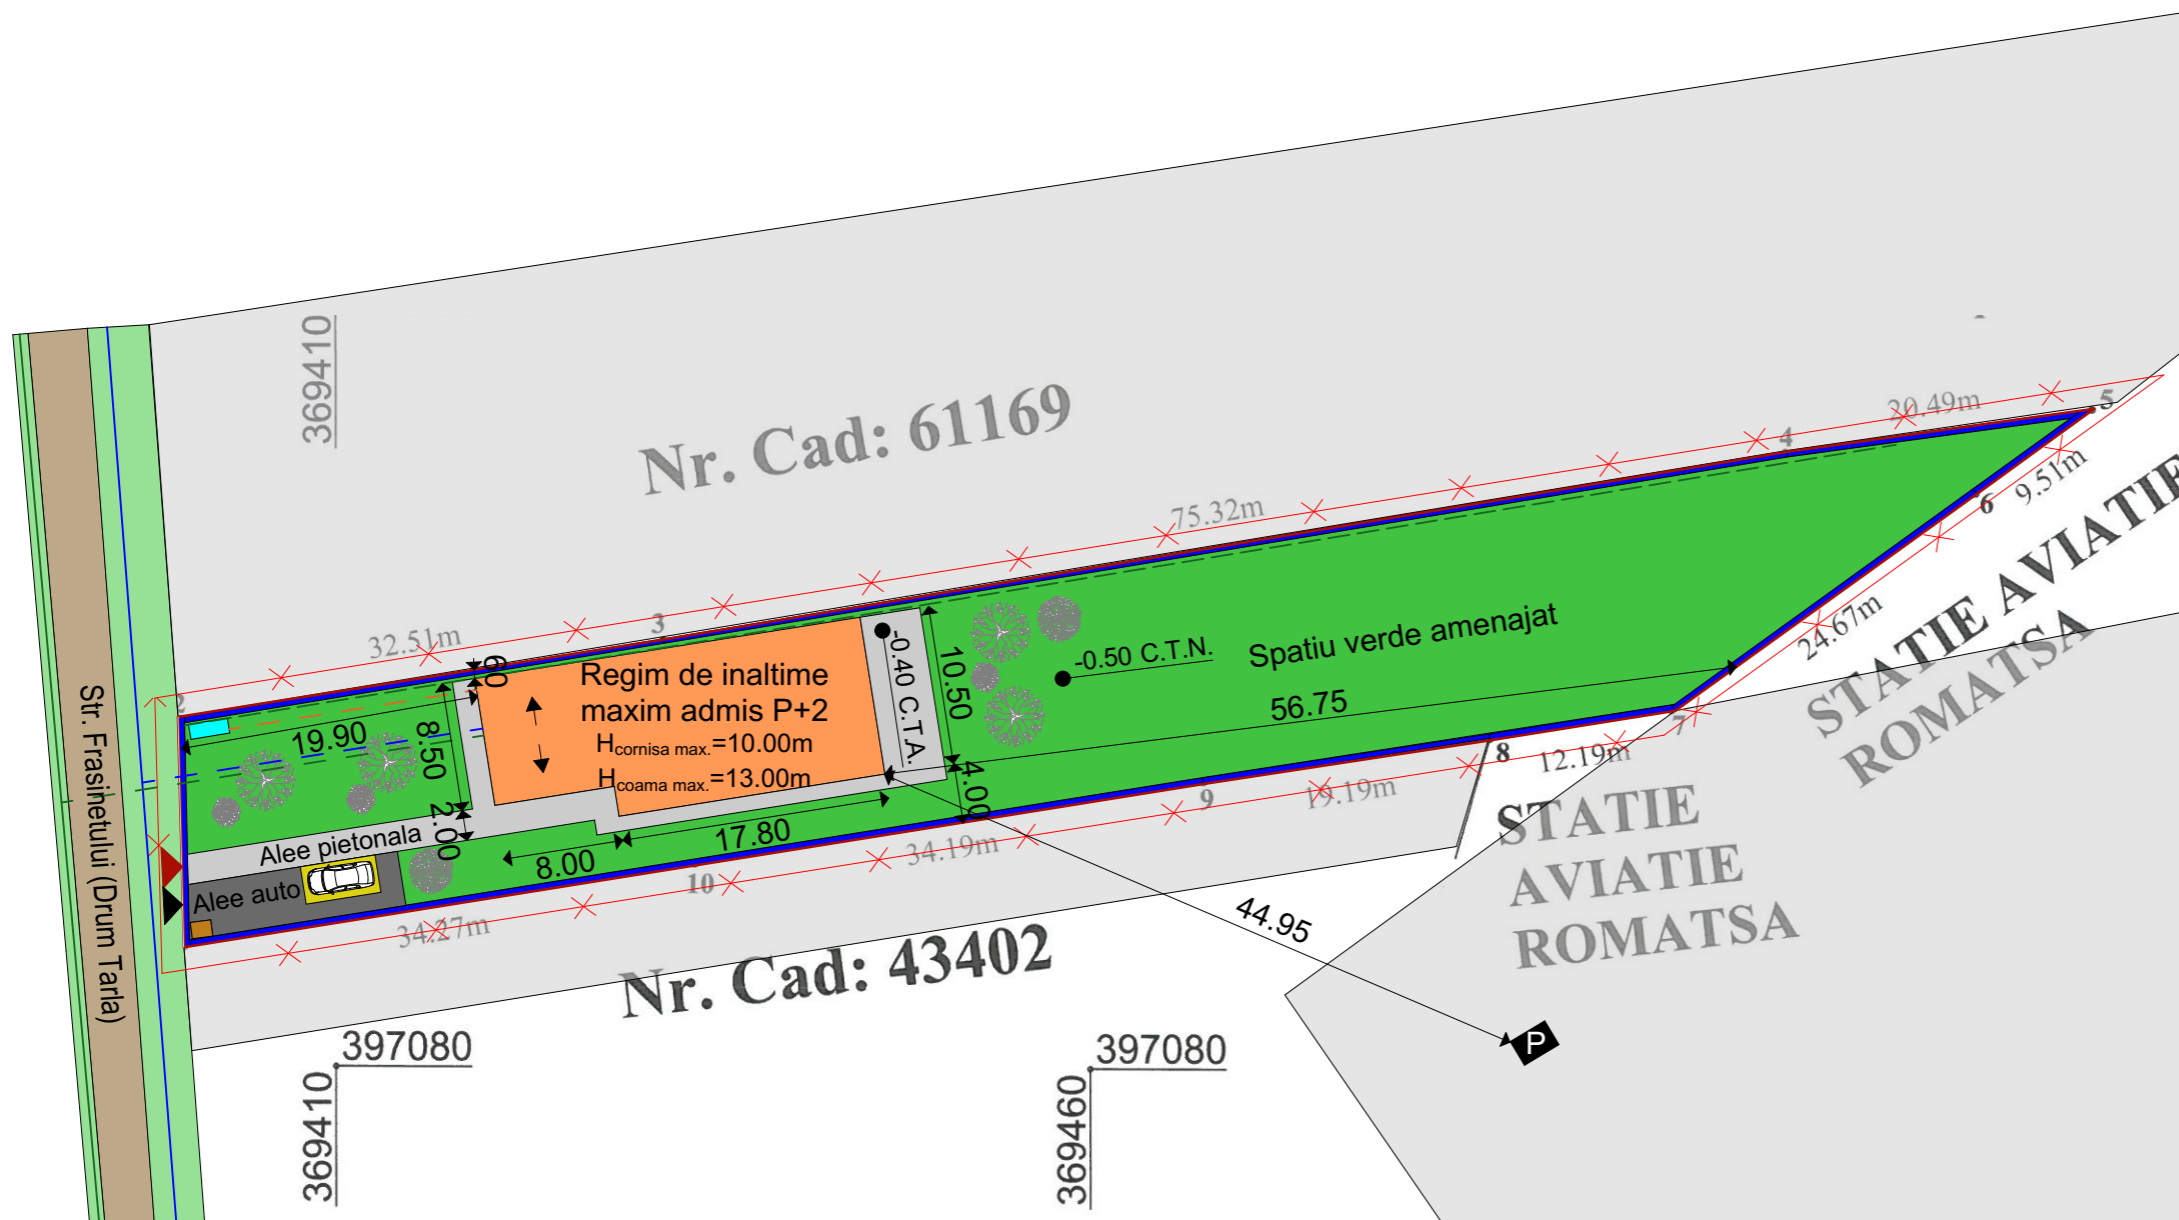

LEGENDA REțele EDILITARE

- - Retea apa potabila existenta
- - - - Racord apa potabila propus
- - Racord canalizare propus
- - Retea energie electrica existenta
- - - - Racord energie electrica propus

Proiectant general : search studio srl Str. Vasile Alecsandri, nr. 44, Tg-Jiu, Jud. Gorj Tel 0353.414.908, email: search.studio@yahoo.com	Cerinta -Verificator -Expert	Nume :	Semnătură :	referat/expertiza nr./data
	Data : martie.2023	Sef proiect : Arh. Camui Iulian	Semnătură :	Beneficiar : <u>Bobei Eena Cristina</u> Amplasament : <u>Mun. Tg-Jiu, Str. Frasinetului nr. FN, Jud. Gorj</u>
	Sc. 1/500	Proiectat : Arh. Hortopan Alexandru	Semnătură :	Denumire: <u>Elaborare PUZ „Introducere teren in intravilan, pentru construire locuinta unifamiliala si anexe gospodaresti</u>
	Desenat : Arh. Hortopan Alexandru	Semnătură :	Titlu plansa : <u>REGLEMENTARI URBANISTICE - ECHIPARE EDILITARA</u>	PR. NR: 99/2024 P.U.Z. U.05