



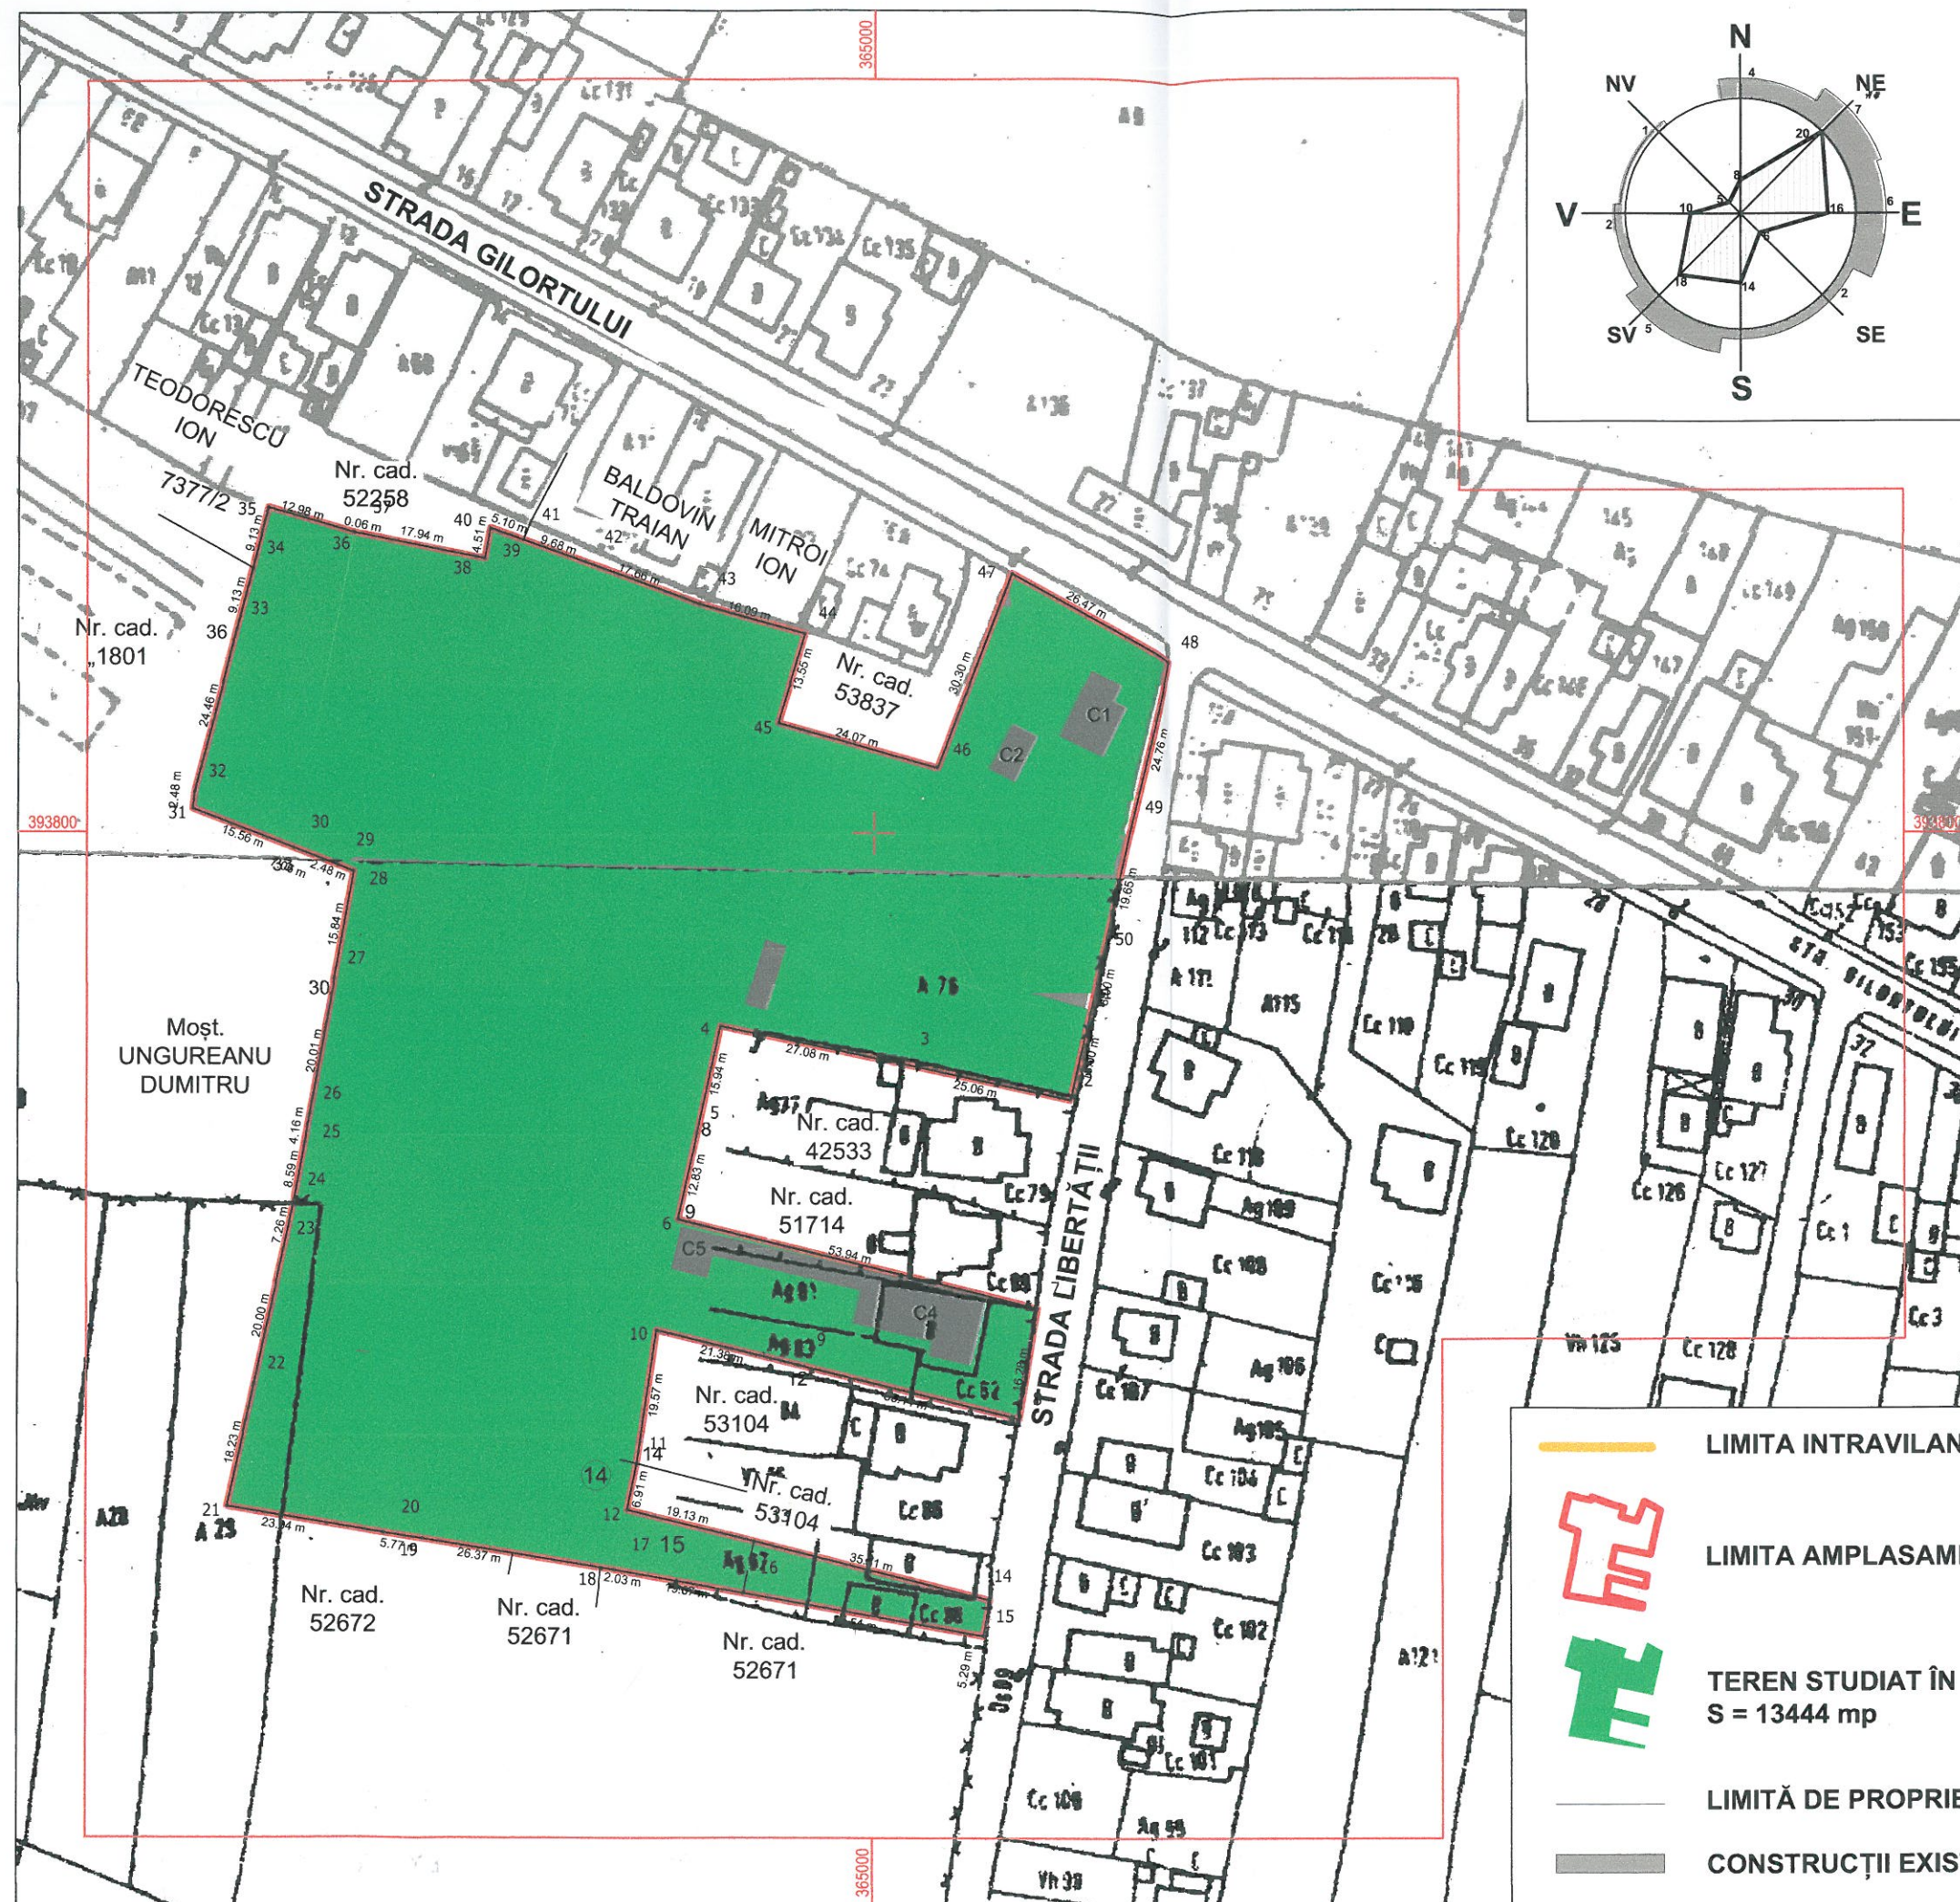

COORDONATE RADIATE ZONĂ STUDIATĂ

Nr. Pct.	X [m]	Y [m]
1	393773.940	365031.450
2	393761.245	365028.636
3	393766.487	365004.131
4	393771.993	364977.616
5	393756.416	364974.251
6	393743.890	364971.473
7	393730.992	365023.853
8	393714.917	365021.290
9	393722.768	364989.098
10	393727.835	364968.323
11	393708.466	364965.525
12	393701.690	364964.150
13	393697.210	364982.751
14	393688.655	365017.006
15	393683.449	365016.079
16	393689.685	364981.092
17	393693.032	364962.313
18	393693.355	364960.306
19	393697.547	364934.268
20	393698.465	364928.572
21	393702.128	364905.821
22	393719.938	364909.691
23	393739.484	364913.938
24	393746.580	364915.480
25	393755.031	364917.003
26	393759.120	364917.740
27	393778.809	364921.289
28	393794.400	364924.100
29	393795.293	364921.784
30	393797.834	364915.197
31	393803.432	364900.680
32	393805.901	364900.918
33	393829.586	364907.029
34	393838.429	364909.311
35	393847.271	364911.592
36	393843.699	364924.067
37	393843.687	364924.127
38	393840.259	364941.738
39	393839.994	364943.099
40	393844.426	364943.922
41	393842.691	364948.716
42	393839.399	364957.818
43	393833.390	364974.427
44	393829.009	364989.909
45	393816.023	364986.042
46	393809.488	365009.211
47	393837.799	365020.002
48	393825.017	365043.182
49	393800.933	365037.433
50	393781.751	365033.181

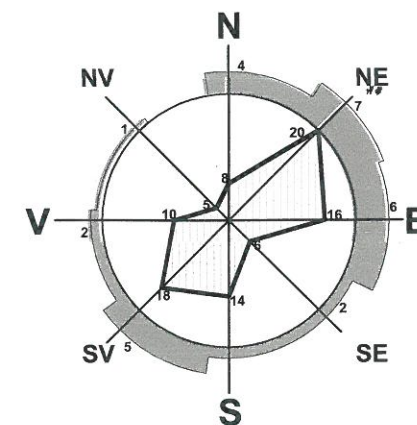

- LIMITA INTRAVILANULUI EXISTENT
- LIMITA AMPLASAMENTULUI STUDIAT
- TEREN STUDIAT ÎN P.U.Z.
S = 13444 mp
- LIMITĂ DE PROPRIETATE
- CONSTRUCȚII EXISTENTE