




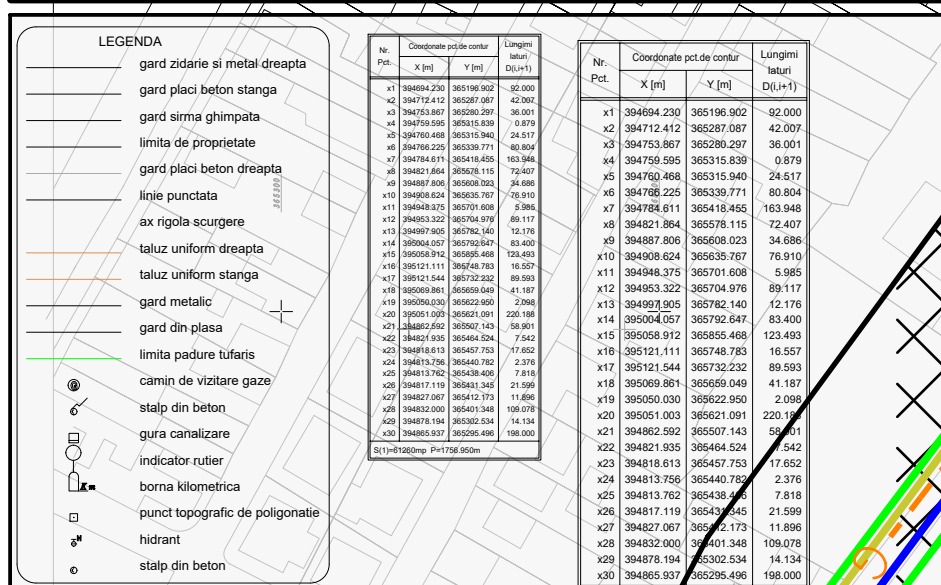

MUNICIPIUL TGJIBU, Județ: Gorj
Str. TUDOR VLADIMIRESCU, nr. 131, Lot2 si Str.
Narciselor avand nr. cadastral 47395 si nr. cadastral
7793
COORDONATA CUNOSTITE DE NIVEL SI DE
SISTEM DE COORDONATE "2011"
SISTEM DE REFERINTA "MARGA NEAGA 75"

Total suprafata PUZ terenuri = 401938 mp = 100 %

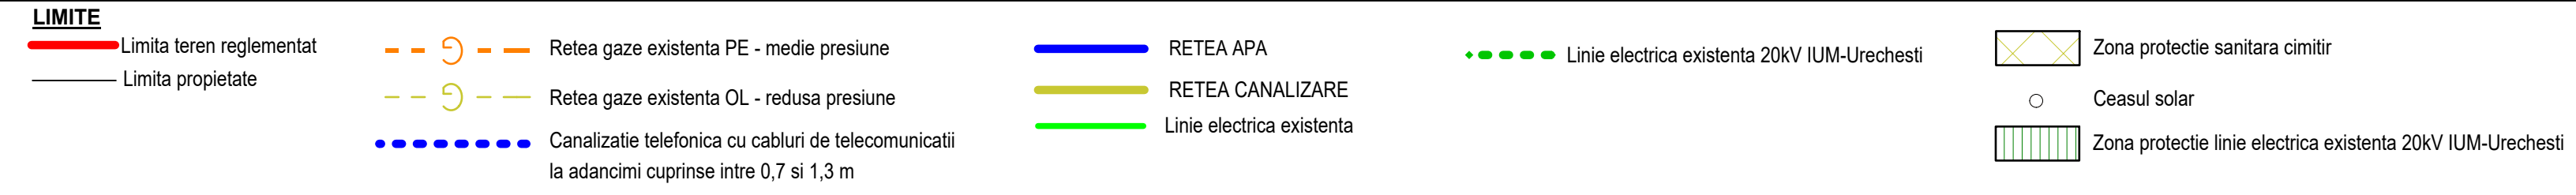

PROIECTANT GENERAL		NUMAR PROIECT: P 397/2017	
S.C. ANDREESSEN S.R.L. CIF R034247855/2015		Obiectiv: Construire locuințe colective, zonă de agrement și activități sportive, extindere cîmpilor, obiectiv cultural cultural și de învățămînt, spații verzi și cai de comunicație, spații alimentație publică, zonă prestați servicii și comerț, Municipiul Târgu Jiu, Zona Narciselor	
PROIECTANT SPECIALITATE URBANISM DOBRESCU LAURA ANDREEA B.I.A. CIF R029253940/2011		Adresă: Mun. Târgu Jiu, Zona Narciselor, jud. Gorj Beneficiar: PRIMĂRIA MUNICIPIULUI TÂRGU JIU	
	Numa	Semnătura	TITLU PLANȘA:
Verificat	arh.urb. Laura Andreea Dobrescu	Scara: 1/2000 Data: 2017	SITUAȚIE EXISTENTĂ
Șef proiect:	urb. Nicoleta Roxana Pană		DENUMIRE PLANȘA:
Proiectat/	urb. Roxana Pană	REȚELE TEHNICO-EDILITARE PLANȘA SITUAȚIE EXISTENTĂ	Faza: P.U.Z.
Dessnat:	urb. Liviu Șanta		nr. planșa U.06
	urb. Medeta Nicolau		
	urb. Diana Miclăuș urb. Ana Fumică urb. Bianca Nedea		