



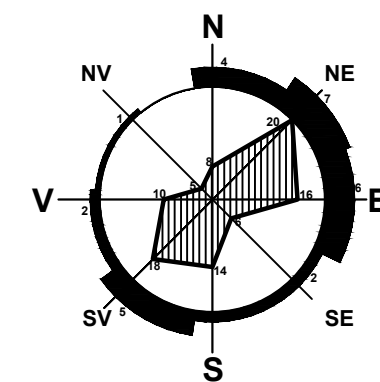

PUZ PLAN URBANISTIC ZONAL

MUN.TG-JIU, STR. NARCISELOR, EXTRAVILAN, JUD. GORJ
BENEFICIAR: POPESCU NICOLAE
REGLEMENTARI URBANISTICE

3

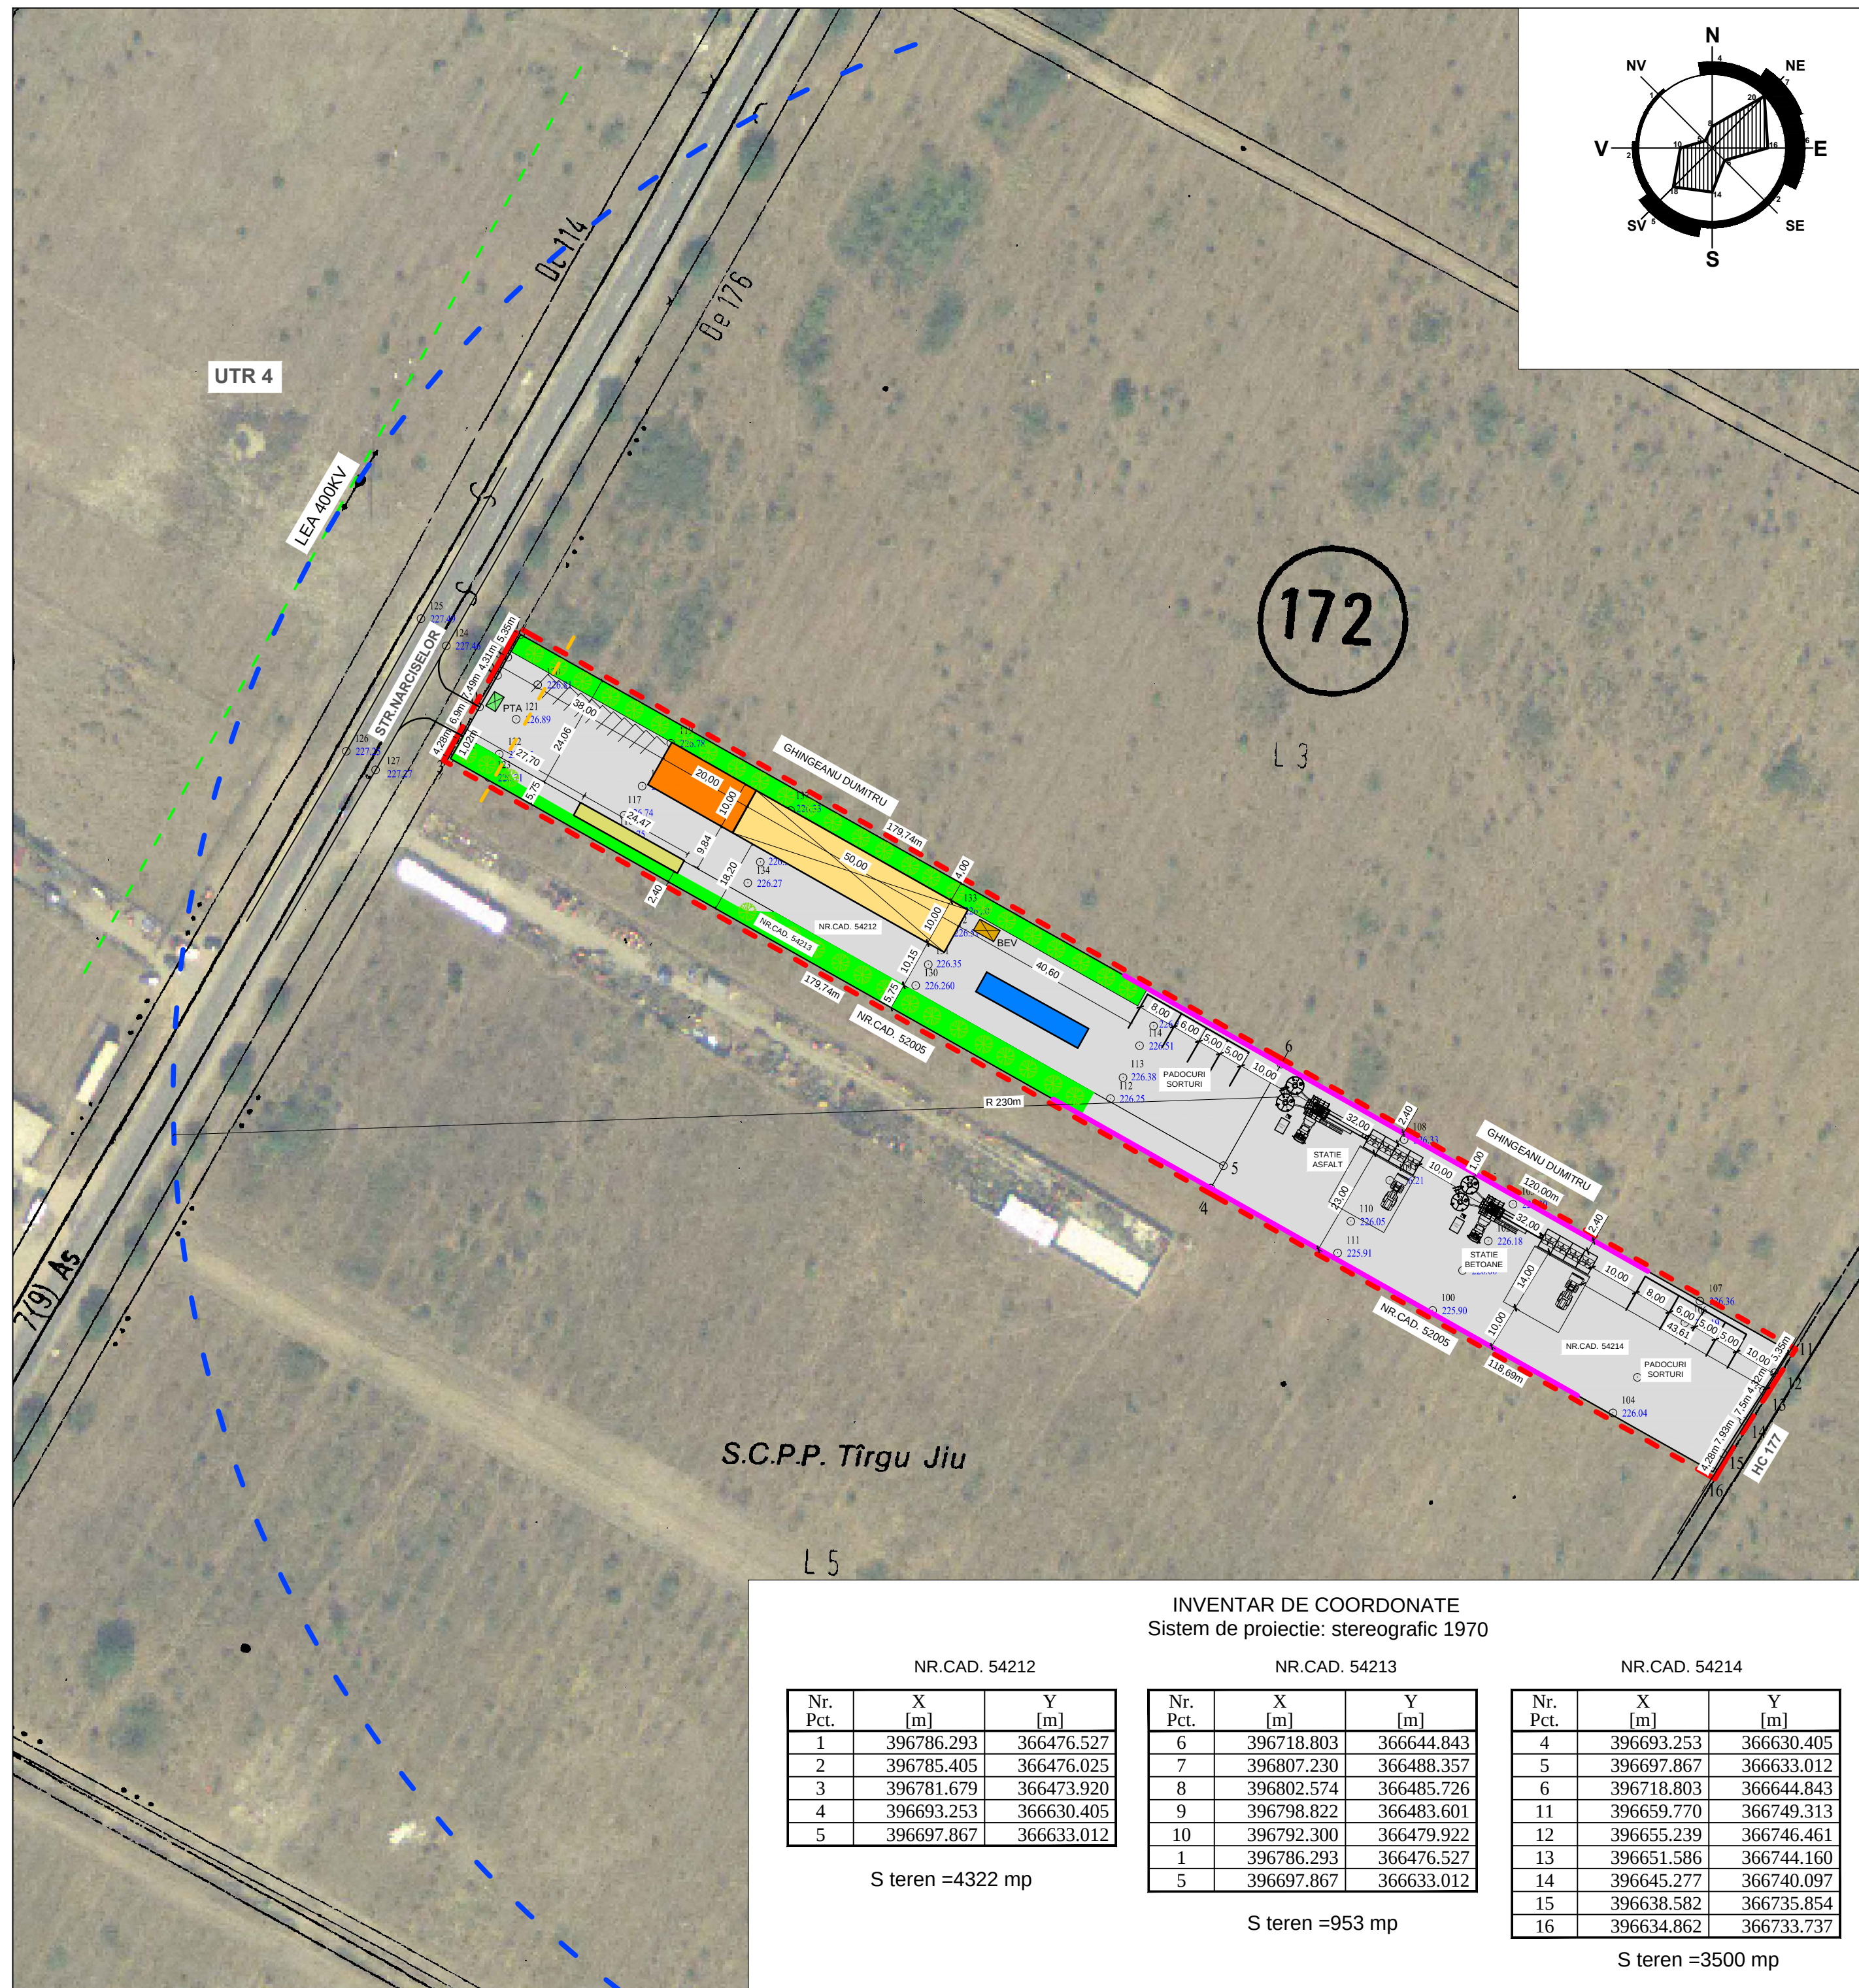

BILANT TERITORIAL

SPECIFICATIE	mp	%
STATII DE BETOANE SI ASFALT	210,00 mp	2,39%
HALA UTILAJE	500,00 mp	5,69%
BIROURI, VESTIARE, G.S.	200,00 mp	2,27%
PADOCURI AGREGATE	400,00 mp	4,55%
PARCARE SI CIRCULATIE	5943,00 mp	57,76%
SPATIU VERDE CU ARBORI	1340,00 mp	15,27%
CANTAR AUTO	72,00 mp	0,82%
ZONA SPALARE AUTO	110,00 mp	1,25%
TOTAL	8775,00 mp	100,00%

- LIMITĂ DE PROPRIETATE
- - - LIMITA AMPLASAMENTULUI STUDIAT
- - - LIMITA MINIMA CONSTUIRE 10M
- - - PANOURI FONO ARSORBANTE H=4M
- - - ZONA DE PROTECTIE 230 M
- SPATII VERZI CU ARBORI CU DIMENSIUNI MEDII SI MARI
- BIROURI, VESTIARE SI G.S.
- HALA UTILAJE DESERVIRE
- ZONA SPALARE AUTO
- CANTAR AUTO
- PARCARE SI CIRCULATII

maxim admis
ZONA INDUSTRIALA
POT maxim 35%
CUT maxim 0,70

INVENTAR DE COORDONATE

Sistem de proiectie: stereografic 1970

NR.CAD. 54212		
Nr. Pct.	X [m]	Y [m]
1	396786.293	366476.527
2	396785.405	366476.025
3	396781.679	366473.920
4	396693.253	366630.405
5	396697.867	366633.012

S teren =4322 mp

NR.CAD. 54213		
Nr. Pct.	X [m]	Y [m]
6	396718.803	366644.843
7	396807.230	366488.357
8	396802.574	366485.726
9	396798.822	366483.601
10	396792.300	366479.922
1	396786.293	366476.527
5	396697.867	366633.012

S teren =953 mp

NR.CAD. 54214		
Nr. Pct.	X [m]	Y [m]
4	396693.253	366630.405
5	396697.867	366633.012
6	396718.803	366644.843
11	396659.770	366749.313
12	396655.239	366746.461
13	396651.586	366744.160
14	396645.277	366740.097
15	396638.582	366735.854
16	396634.862	366733.737

S teren =3500 mp

Verificator	Nume / Prenume	Semnatura	Cerinta	referat/expertiza, nr./data	
 S.C. STORYPLAN 3D S.R.L. Nr.reg.com. J18/98/2016; C.U.I. 35569395 Comuna Runcu, sat. Rachiti nr.125 Telef: 0763198168				Beneficiar POPESCU NICOLAE Mun.Tg-Jiu, str. Narciselor, Judetul Gorj	Proiect nr. 171 / 2020
Seificatie	Nume / Prenume	Semnatura	Scara	Titlu proiect CONSTRUIRE STATIE BETOANE, STATIE ASFALT, CANTAR, SPATII BIROURI, HALA INTRETINERE, REPARATII SI DEPOZITARE UTILAJE, PLATFORMA BETONATA, IMPREJMUIRE	Faza P.U.Z.
Self proiect	Arh. PASARE VIOREL DOREL		1:1000		
Proiectat	Arh. PASARE VIOREL DOREL		Data		
Desenat	Ing. JUCATORU ION		2020	Titlu plansa REGLEMENTARI URBANISTICE	Plansa nr. 3