



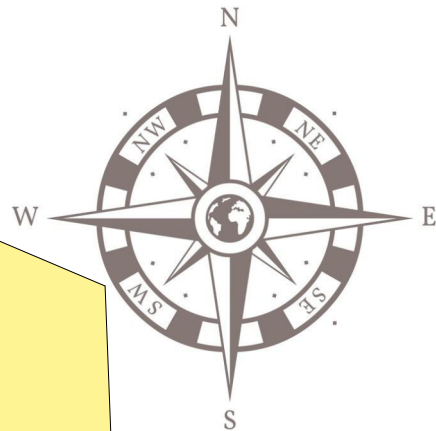

PUZ PLAN URBANISTIC ZONAL

Beneficiar : S.C. CRESCENDO S.R.L. prin Lemnaru Calin-Marian
Mun. Tg-Jiu, Aleea Digului, nr. 5, Jud. Gorj

6

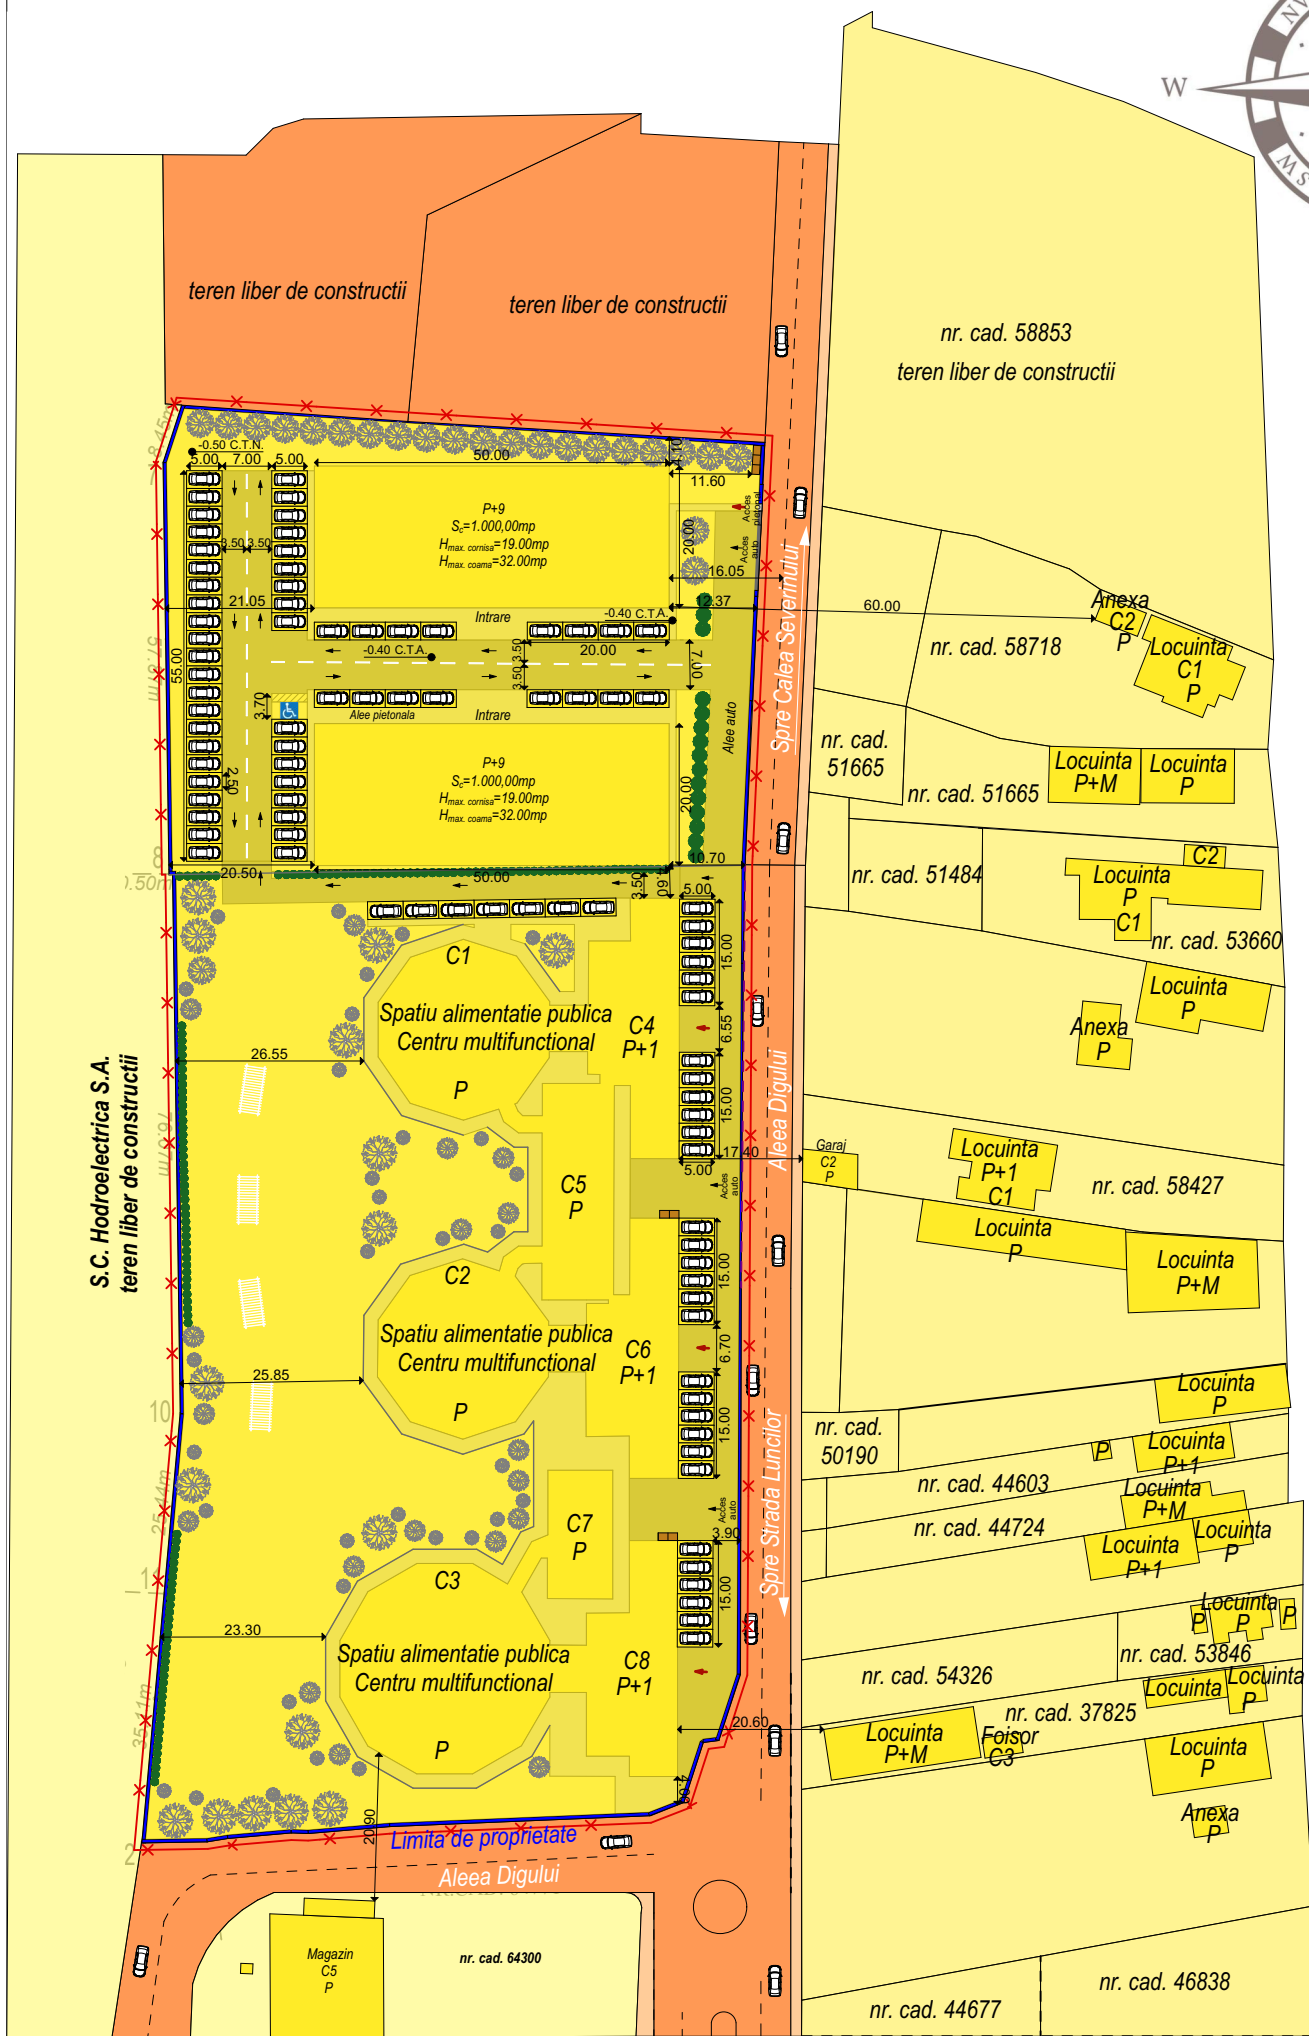

LEGENDA:

- Proprietate privata a persoanelor fizice sau juridice
- Drum public si terenuri de proprietate publica de interes local

Cerinta	-Verificator -Expert	Nume :	Semnătură :	referat/expertiza nr ./data			
Proiectant general : aha studio srl Mun. Târgu Jiu, Str. Vasile Alecsandri, nr. 44 Tel 0784.382.372 aha.studio@yahoo.com				beneficiar :	Beneficiar : <u>S.C. CRESCENDO S.R.L. PRIN Lemnaru Calin-Marian</u>	PR. NR: 18/2024	
					Amplasament : <u>Mun. Tg-Jiu, Aleea Digului, nr. 5, Jud. Gorj</u>		
					Denumire: <u>Elaborare PUZ: Functiuni mixte: locuinte, comert si servicii</u>		P.U.Z.
	Data :	Sef proiect :	Arh. Camui Iulian	proiect :	plansa:	Titlu plansa : <u>CIRCULATIA JURIDICA A TERENURILOR SI OBIECTIVE DE UTILITATE PUBLICA</u>	U.06
	iulie.2024	Proiectat :	Arh. Hortopan Alexandru				
	Sc 1/500	Desenat :	Arh. Hortopan Alexandru				