
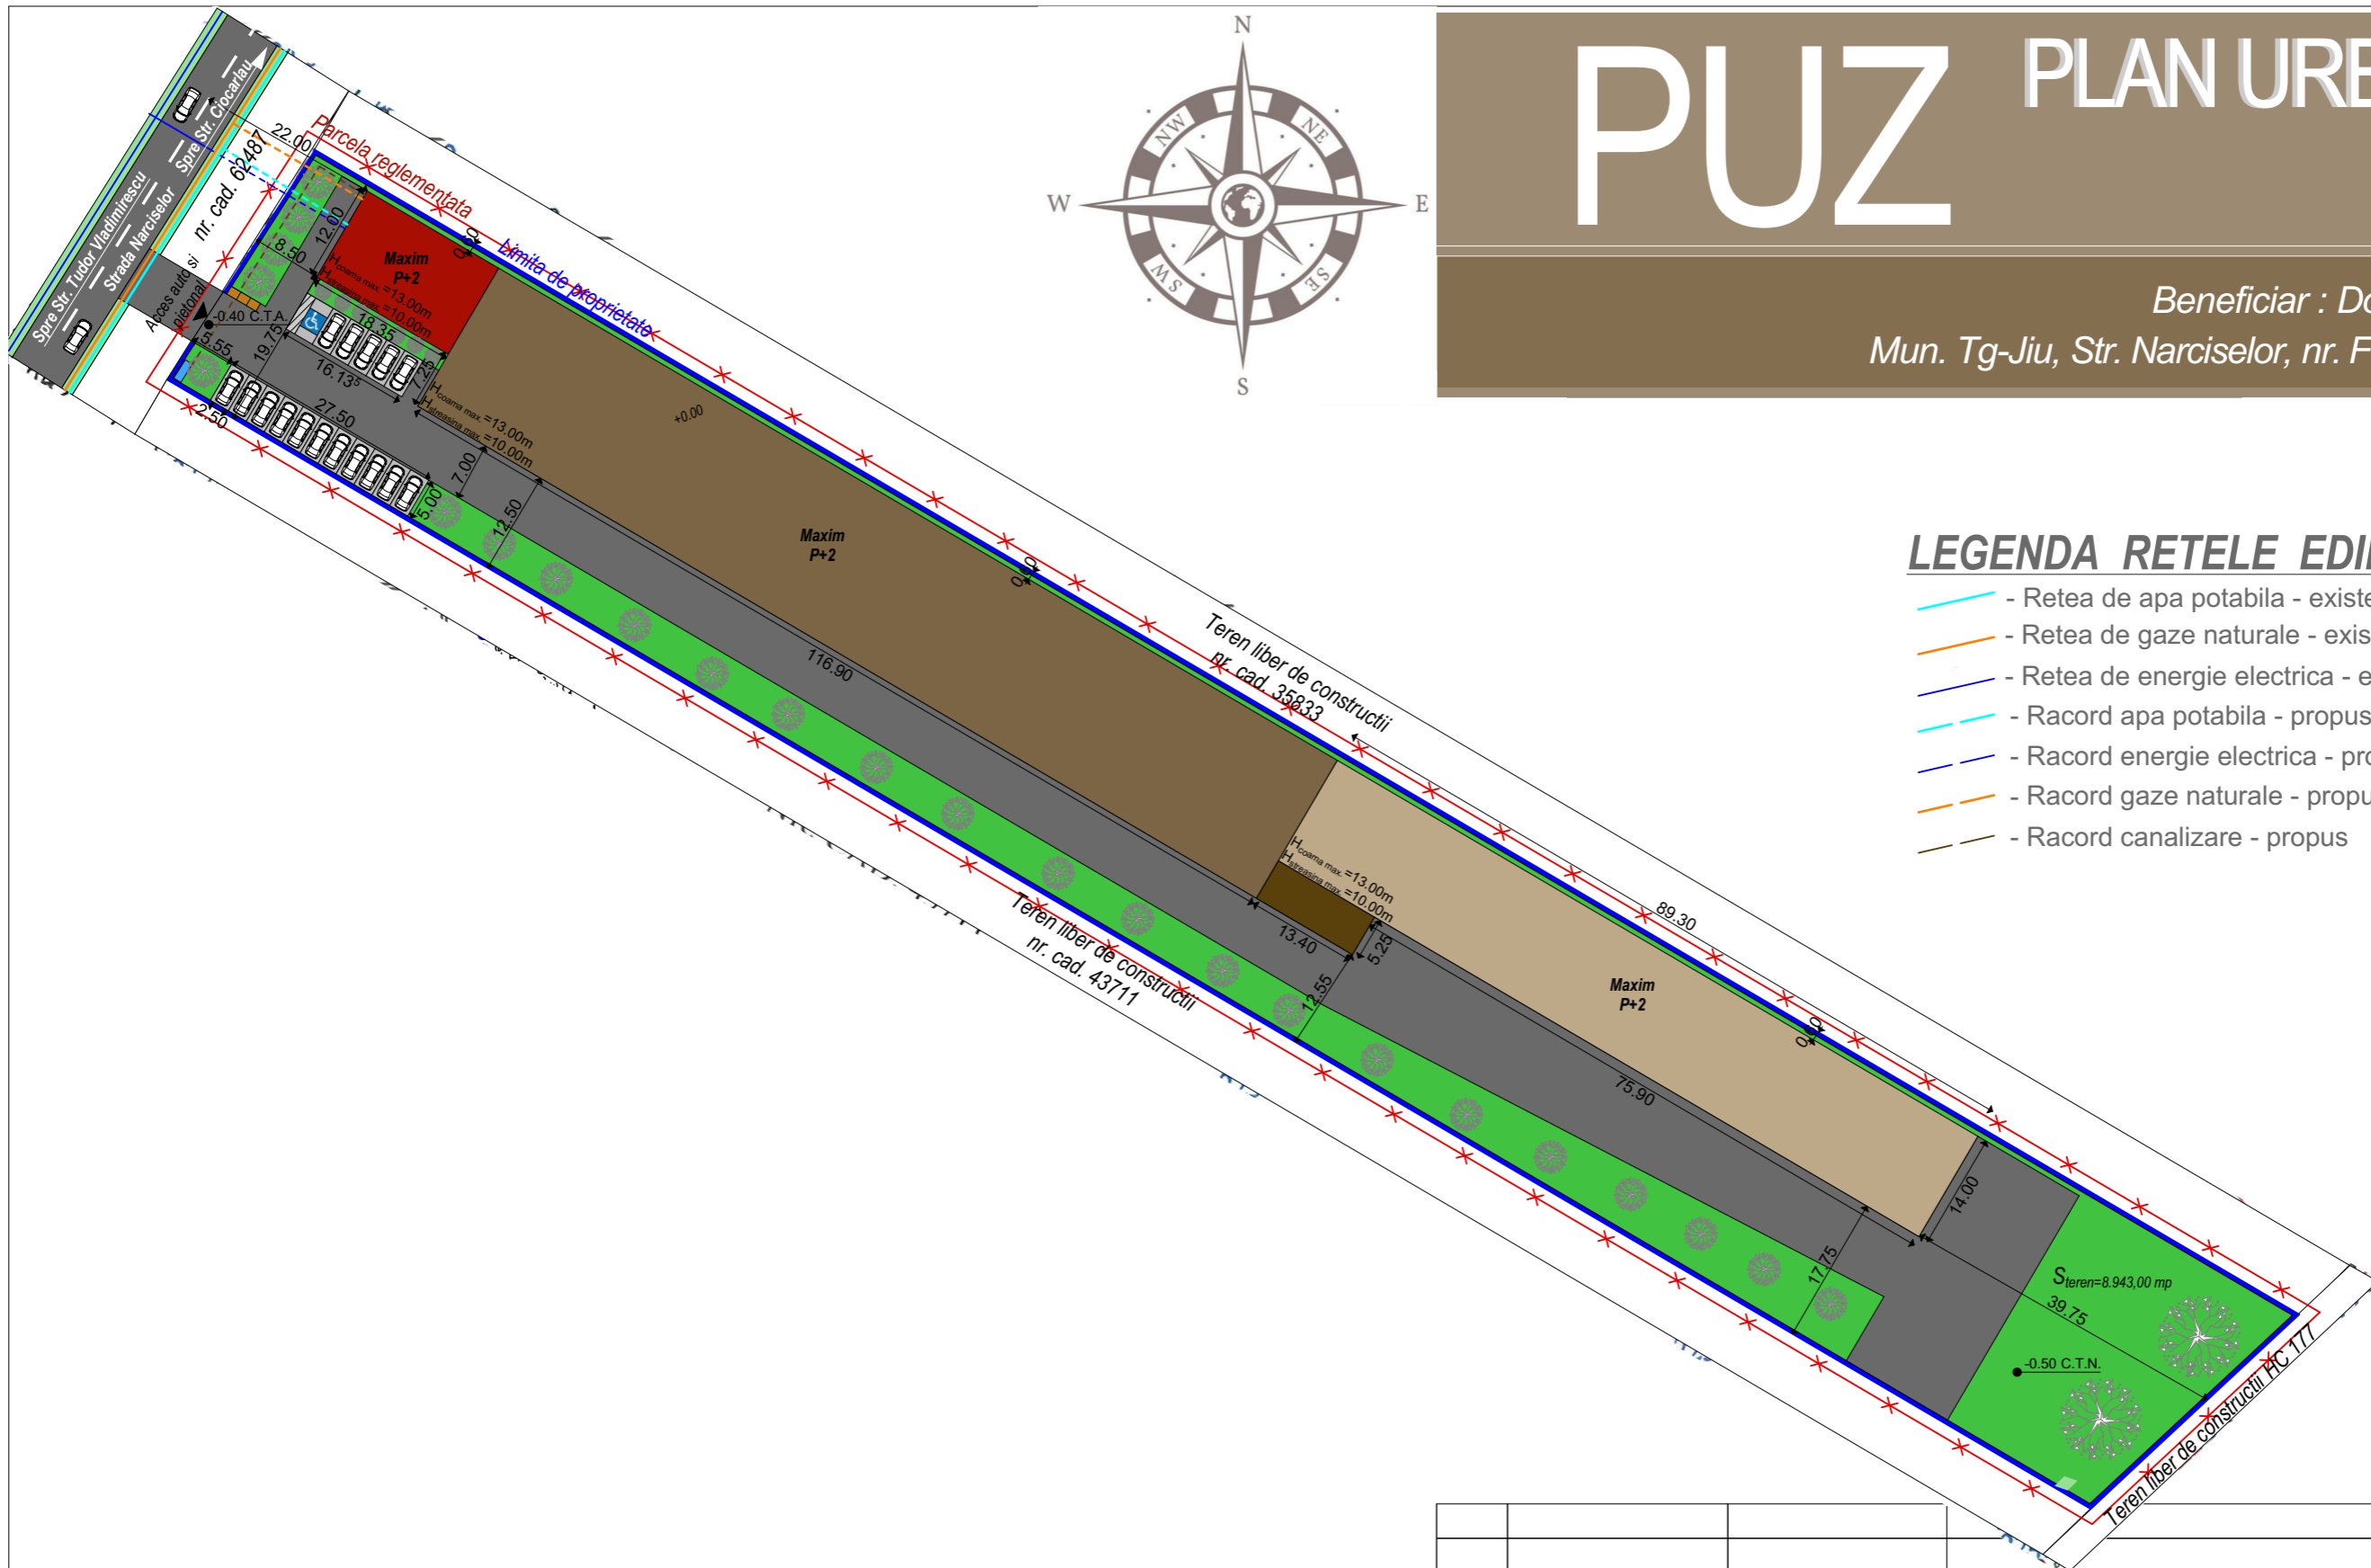


# PUZ PLAN URBANISTIC ZONAL

Beneficiar : Dobrota Elena  
Mun. Tg-Jiu, Str. Narciselor, nr. FN, Jud. Gorj

4

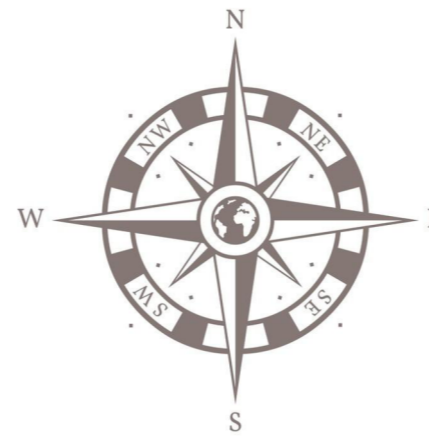

## LEGENDA RETELE EDILITARE

- - Retea de apa potabila - existent
- - Retea de gaze naturale - existent
- - Retea de energie electrica - existent
- - - - Racord apa potabila - propus
- - - - Racord energie electrica - propus
- - - - Racord gaze naturale - propus
- - - - Racord canalizare - propus

Cerinta	-Verificator -Expert	Nume :	Semnătură :	referat/expertiza nr./data		
Proiectant general : aha.studio srl Mun. Târgu Jiu, Str. Vasile Alecsandri, nr. 44 Tel 0784.382.372 aha.studio@yahoo.com		Nume :	Semnătură :	Beneficiar : <u>Dobrota Elena</u>	PR. NR.: 35/2024	
		Amplasament : <u>Mun. Tg-Jiu, Str. Narciselor, nr. FN, Jud. Gorj</u>				P.U.Z.  U.04
		Denumire: <u>INTRODUCERE TEREN IN INTRAVILAN IN SCOPUL CONSTRUIRII „UNEI HALE DE PRODUCTIE, DEPOZITARE SI SPATII COMERCIALE”</u>				
Data: oct.2024	Sef proiect :	Arh. Camui Iulian		Titlu plansa : <u>REGLEMENTARI - ECHIPARE EDILITARA</u>		
Sc 1/500	Proiectat :	Arh. Hortopan Alexandru				
	Desenat :	Arh. Hortopan Alexandru				