


PUD PLAN URBANISTIC DE DETALIU


Beneficiar : Dragut Alexandru
Mun. Tg-Jiu, Str. Ana Ipatescu, nr. 224, Jud. Gorj

5

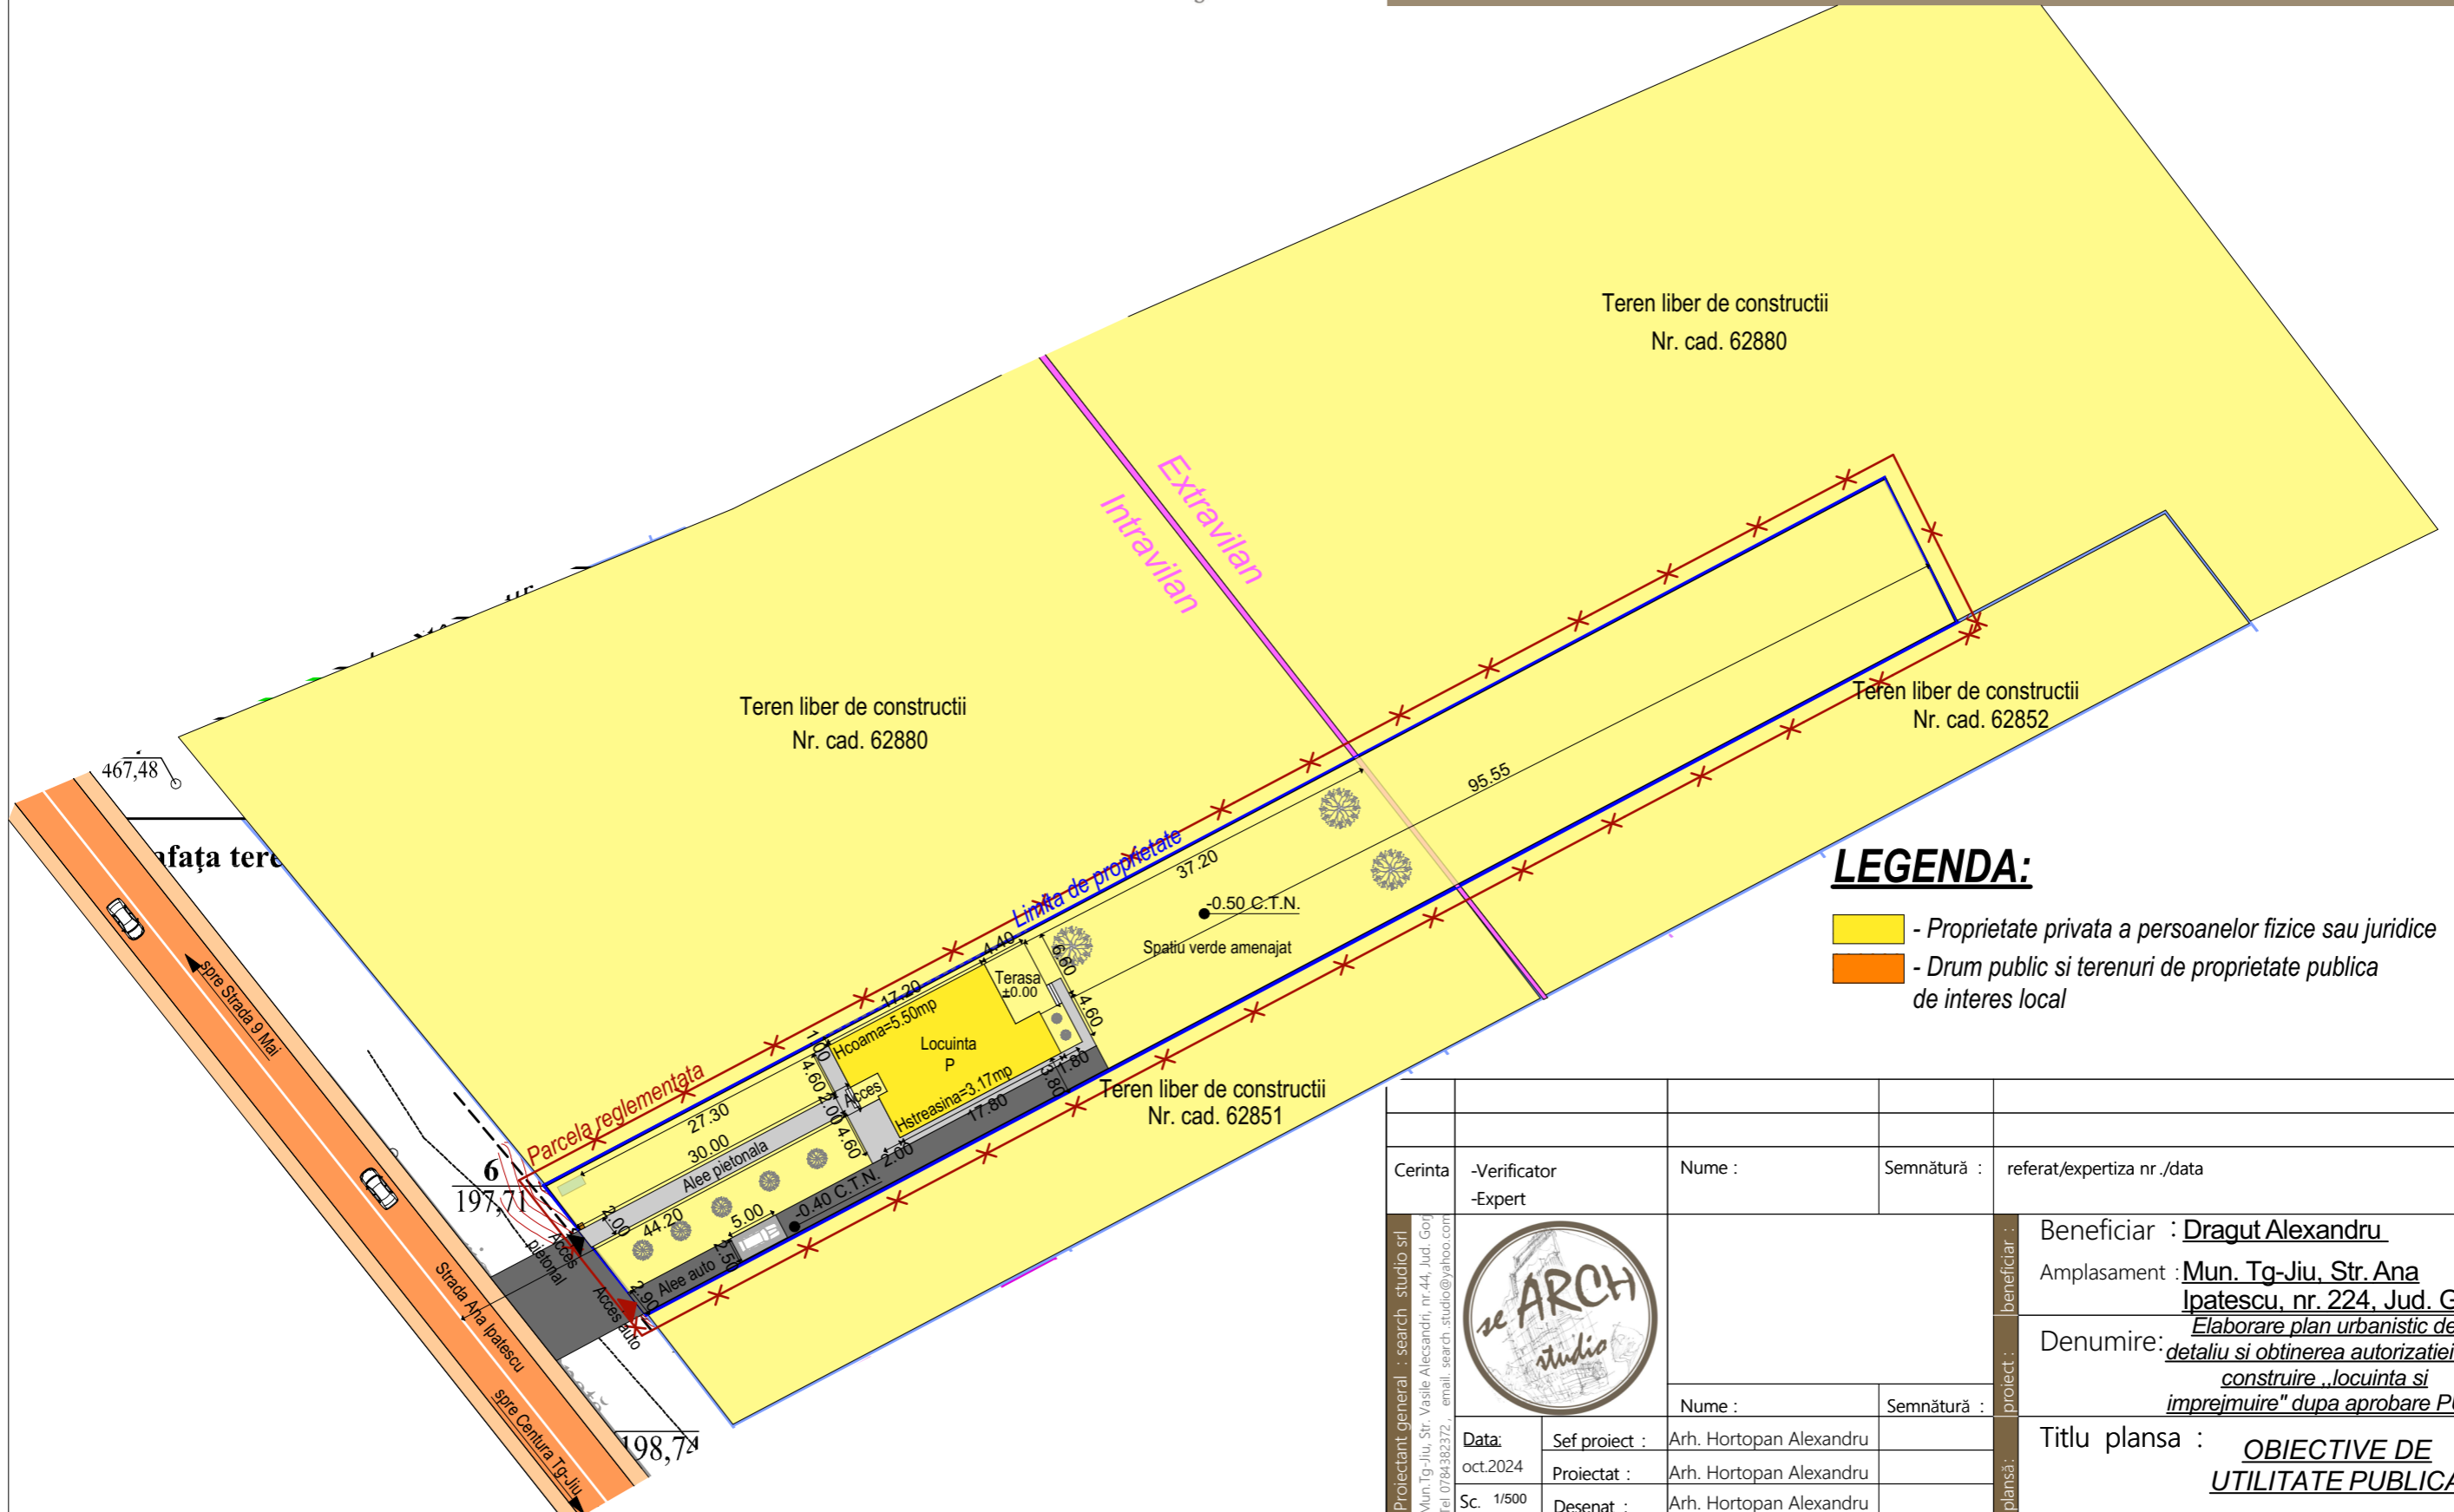

LEGENDA:

- Proprietate privata a persoanelor fizice sau juridice
- Drum public si terenuri de proprietate publica de interes local

Cerinta		-Verificator -Expert	Nume :	Semnătură :	referat/expertiza nr ./data
Proiectant general : search studio srl Mun.Tg-Jiu, Str. Vasile Alecsandri, nr.44, Jud. Gorj Tel 0784382372, email: search_studio@yahoo.com			Beneficiar : Dragut Alexandru		
			Amplasament : Mun. Tg-Jiu, Str. Ana Ipatescu, nr. 224, Jud. Gorj		
Data:		Sef proiect :	Arh. Hortopan Alexandru	Denumire: Elaborare plan urbanistic de detaliu si obtinerea autorizatiei de construire „locuinta si imprejmuire” dupa aprobare PUD	
oct.2024		Proiectat :	Arh. Hortopan Alexandru	P.U.D.	
Sc. 1/500		Desenat :	Arh. Hortopan Alexandru	Titlu plansa : OBIECTIVE DE UTILITATE PUBLICA	
				PR.NR: 273/2024	
				U.05	