


# PUZ PLAN URBANISTIC ZONAL

Beneficiar : Dobrota Elena  
Mun. Tg-Jiu, Str. Narciselor, nr. FN, Jud. Gorj

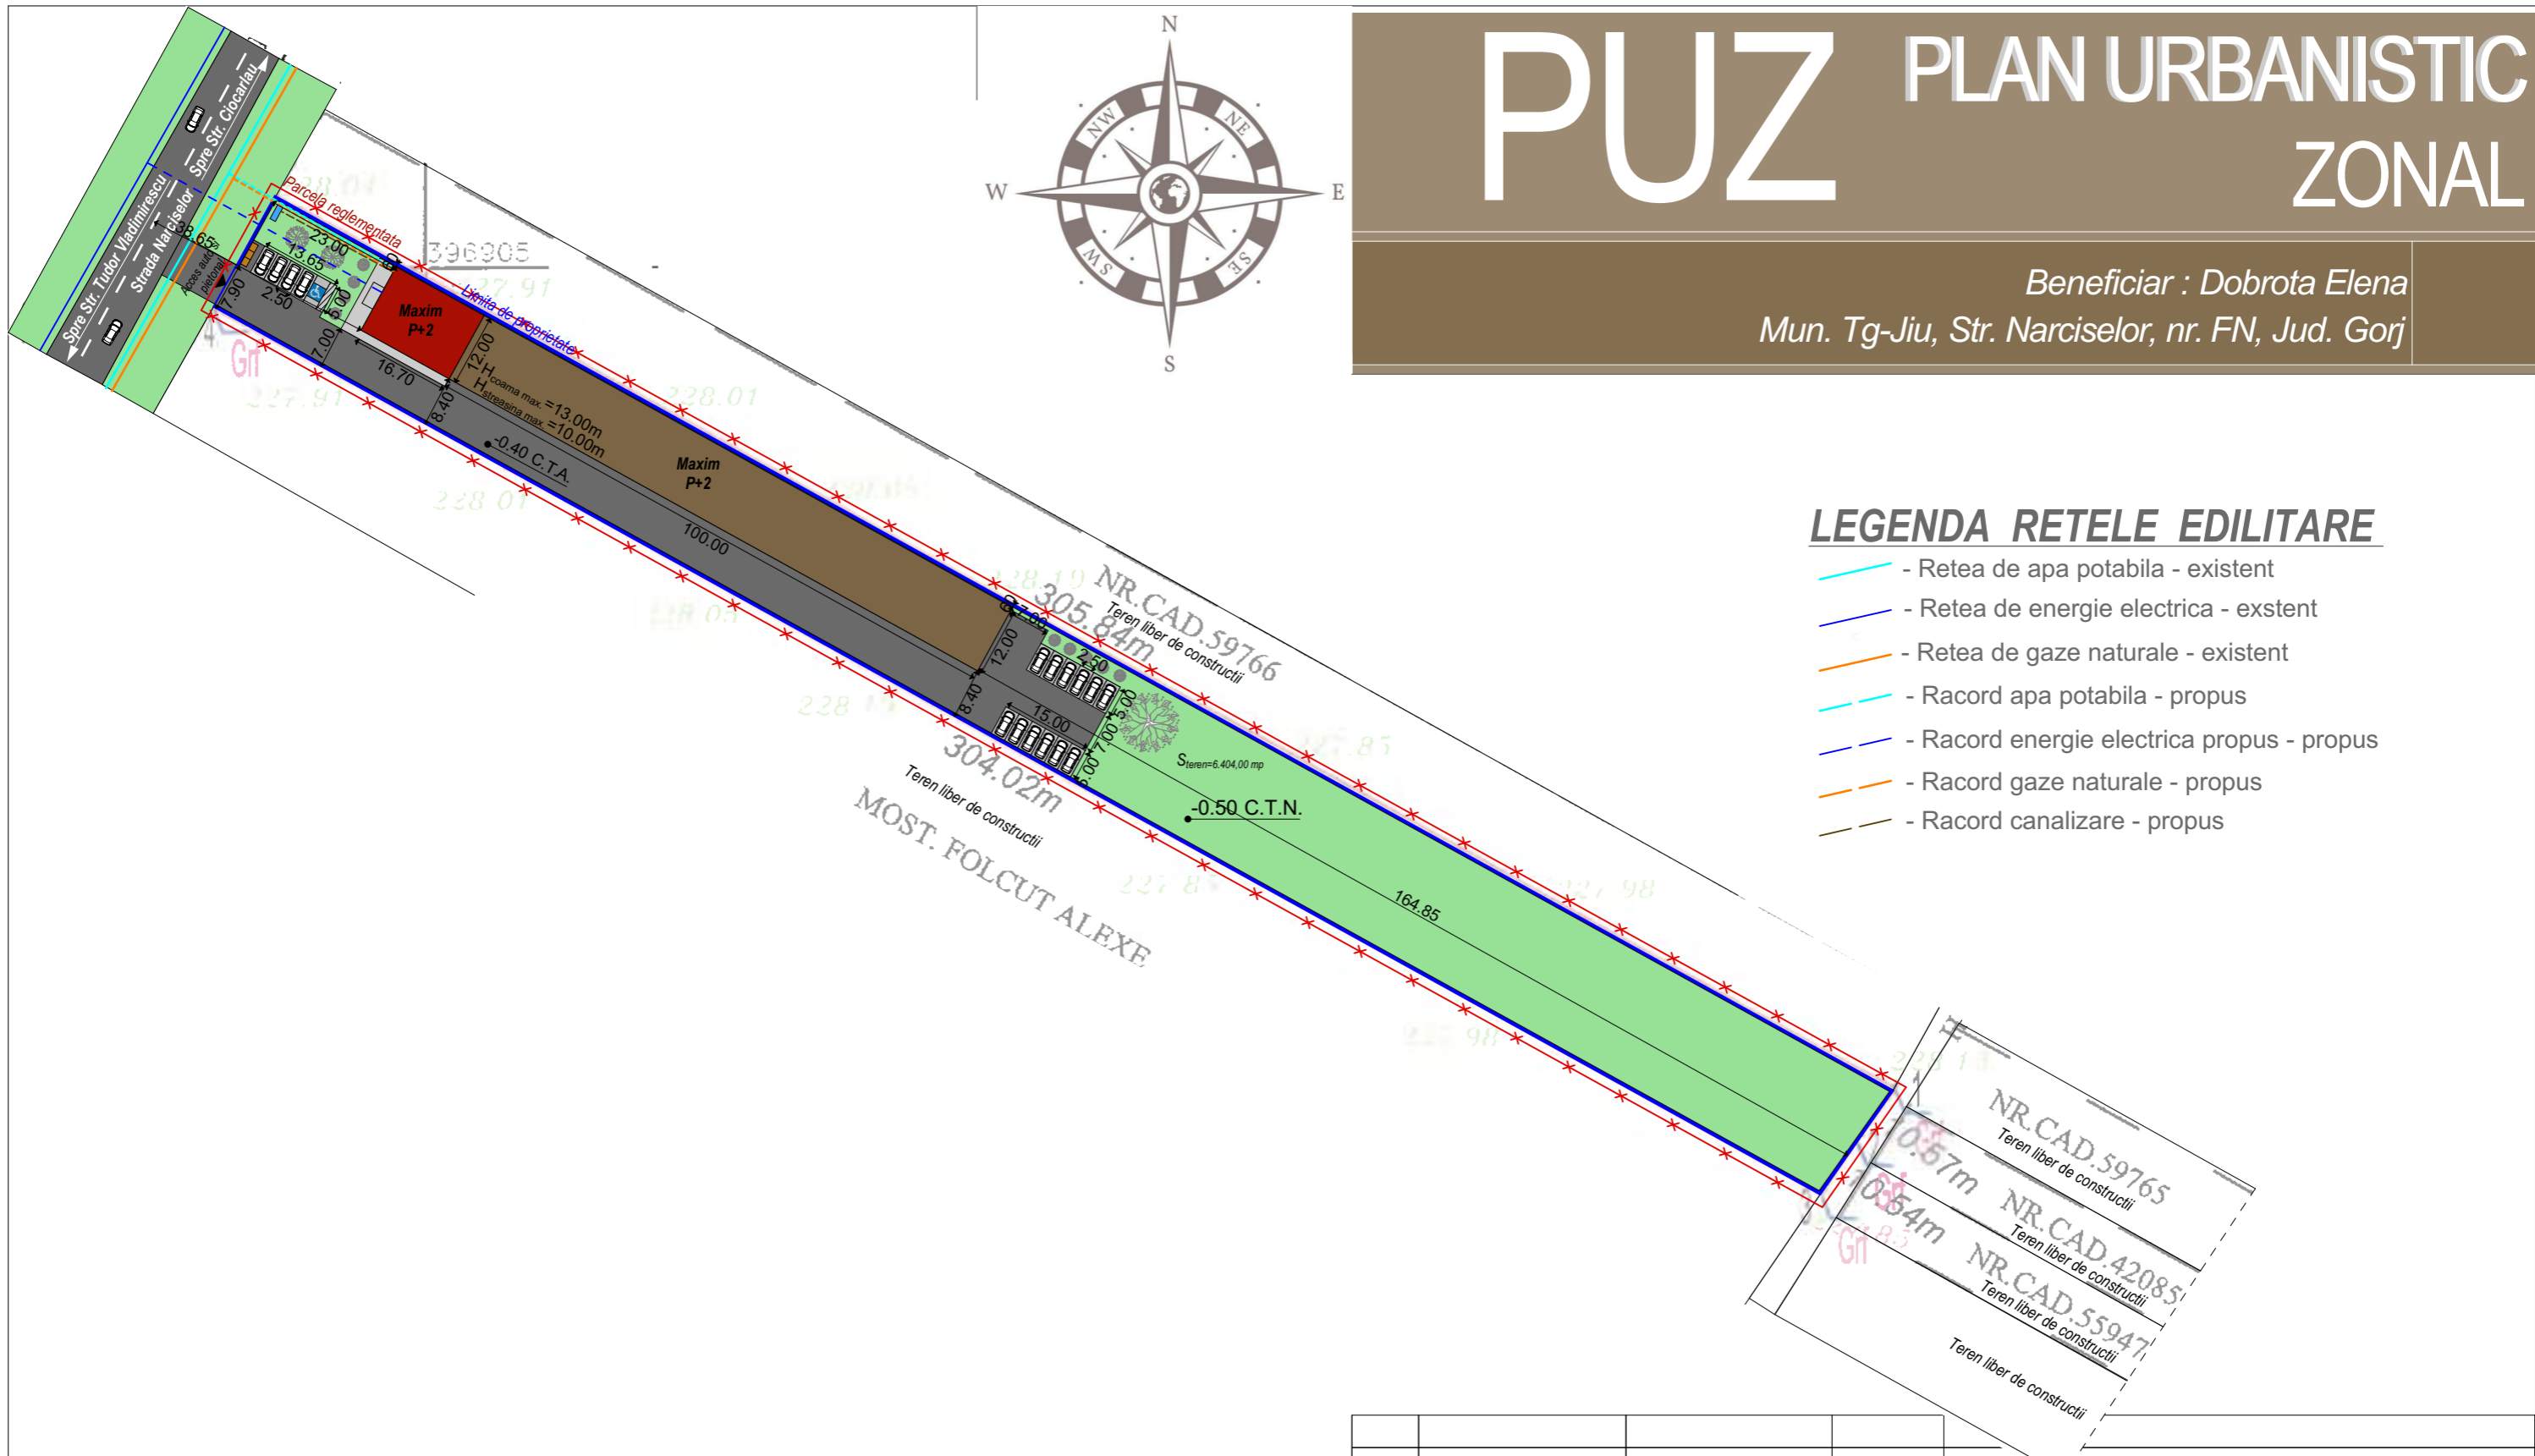

## LEGENDA RETELE EDILITARE

- - Retea de apa potabila - existent
- - Retea de energie electrica - existent
- - Retea de gaze naturale - existent
- - Racord apa potabila - propus
- - Racord energie electrica propus - propus
- - Racord gaze naturale - propus
- - Racord canalizare - propus

Cerinta	-Verificator	Nume :	Semnătură :	referat/expertiza nr ./data	
	-Expert				
Proiectant general : aha.studio srl Mun. Târgu Jiu, Str. Vasile Alecsandri, nr. 44 Tel 0784.382.372 aha.studio@yahoo.com		Nume :	Semnătură :	Beneficiar : Davitoiu Ion Catalin Amplasament : Mun. Tg-Jiu, Str. Narciselor, nr. FN, Jud. Gorj, nr. cad. 58437, nr.cad. 55915	
		Data : nov.2024	Sef proiect : Arh. Camui Iulian		PR. NR: 47/2024
		Sc 1/500	Proiectat : Arh. Hortopan Alexandru		P.U.Z.
	Desenat : Arh. Hortopan Alexandru			Titlu plansa : <b>REGLEMENTARI - ECHIPARE EDILITARA</b>	
				U.04	